



REVISIONS	DATE

CITY OF LITTLE ROCK, ARKANSAS
N. RODNEY PARHAM ROAD WIDENING
PLAN AND PROFILE



DEPARTMENT OF PUBLIC WORKS
CIVIL ENGINEERING
701 W. MARKHAM
LITTLE ROCK, ARKANSAS 72201



DRAWN BY
CGS
DESIGNED
CGS
CHECKED
MK
DATE
04/30/2021
SCALE
1"=20'
PROJECT NO.
04-17-ST-202
SHEET NO.
1

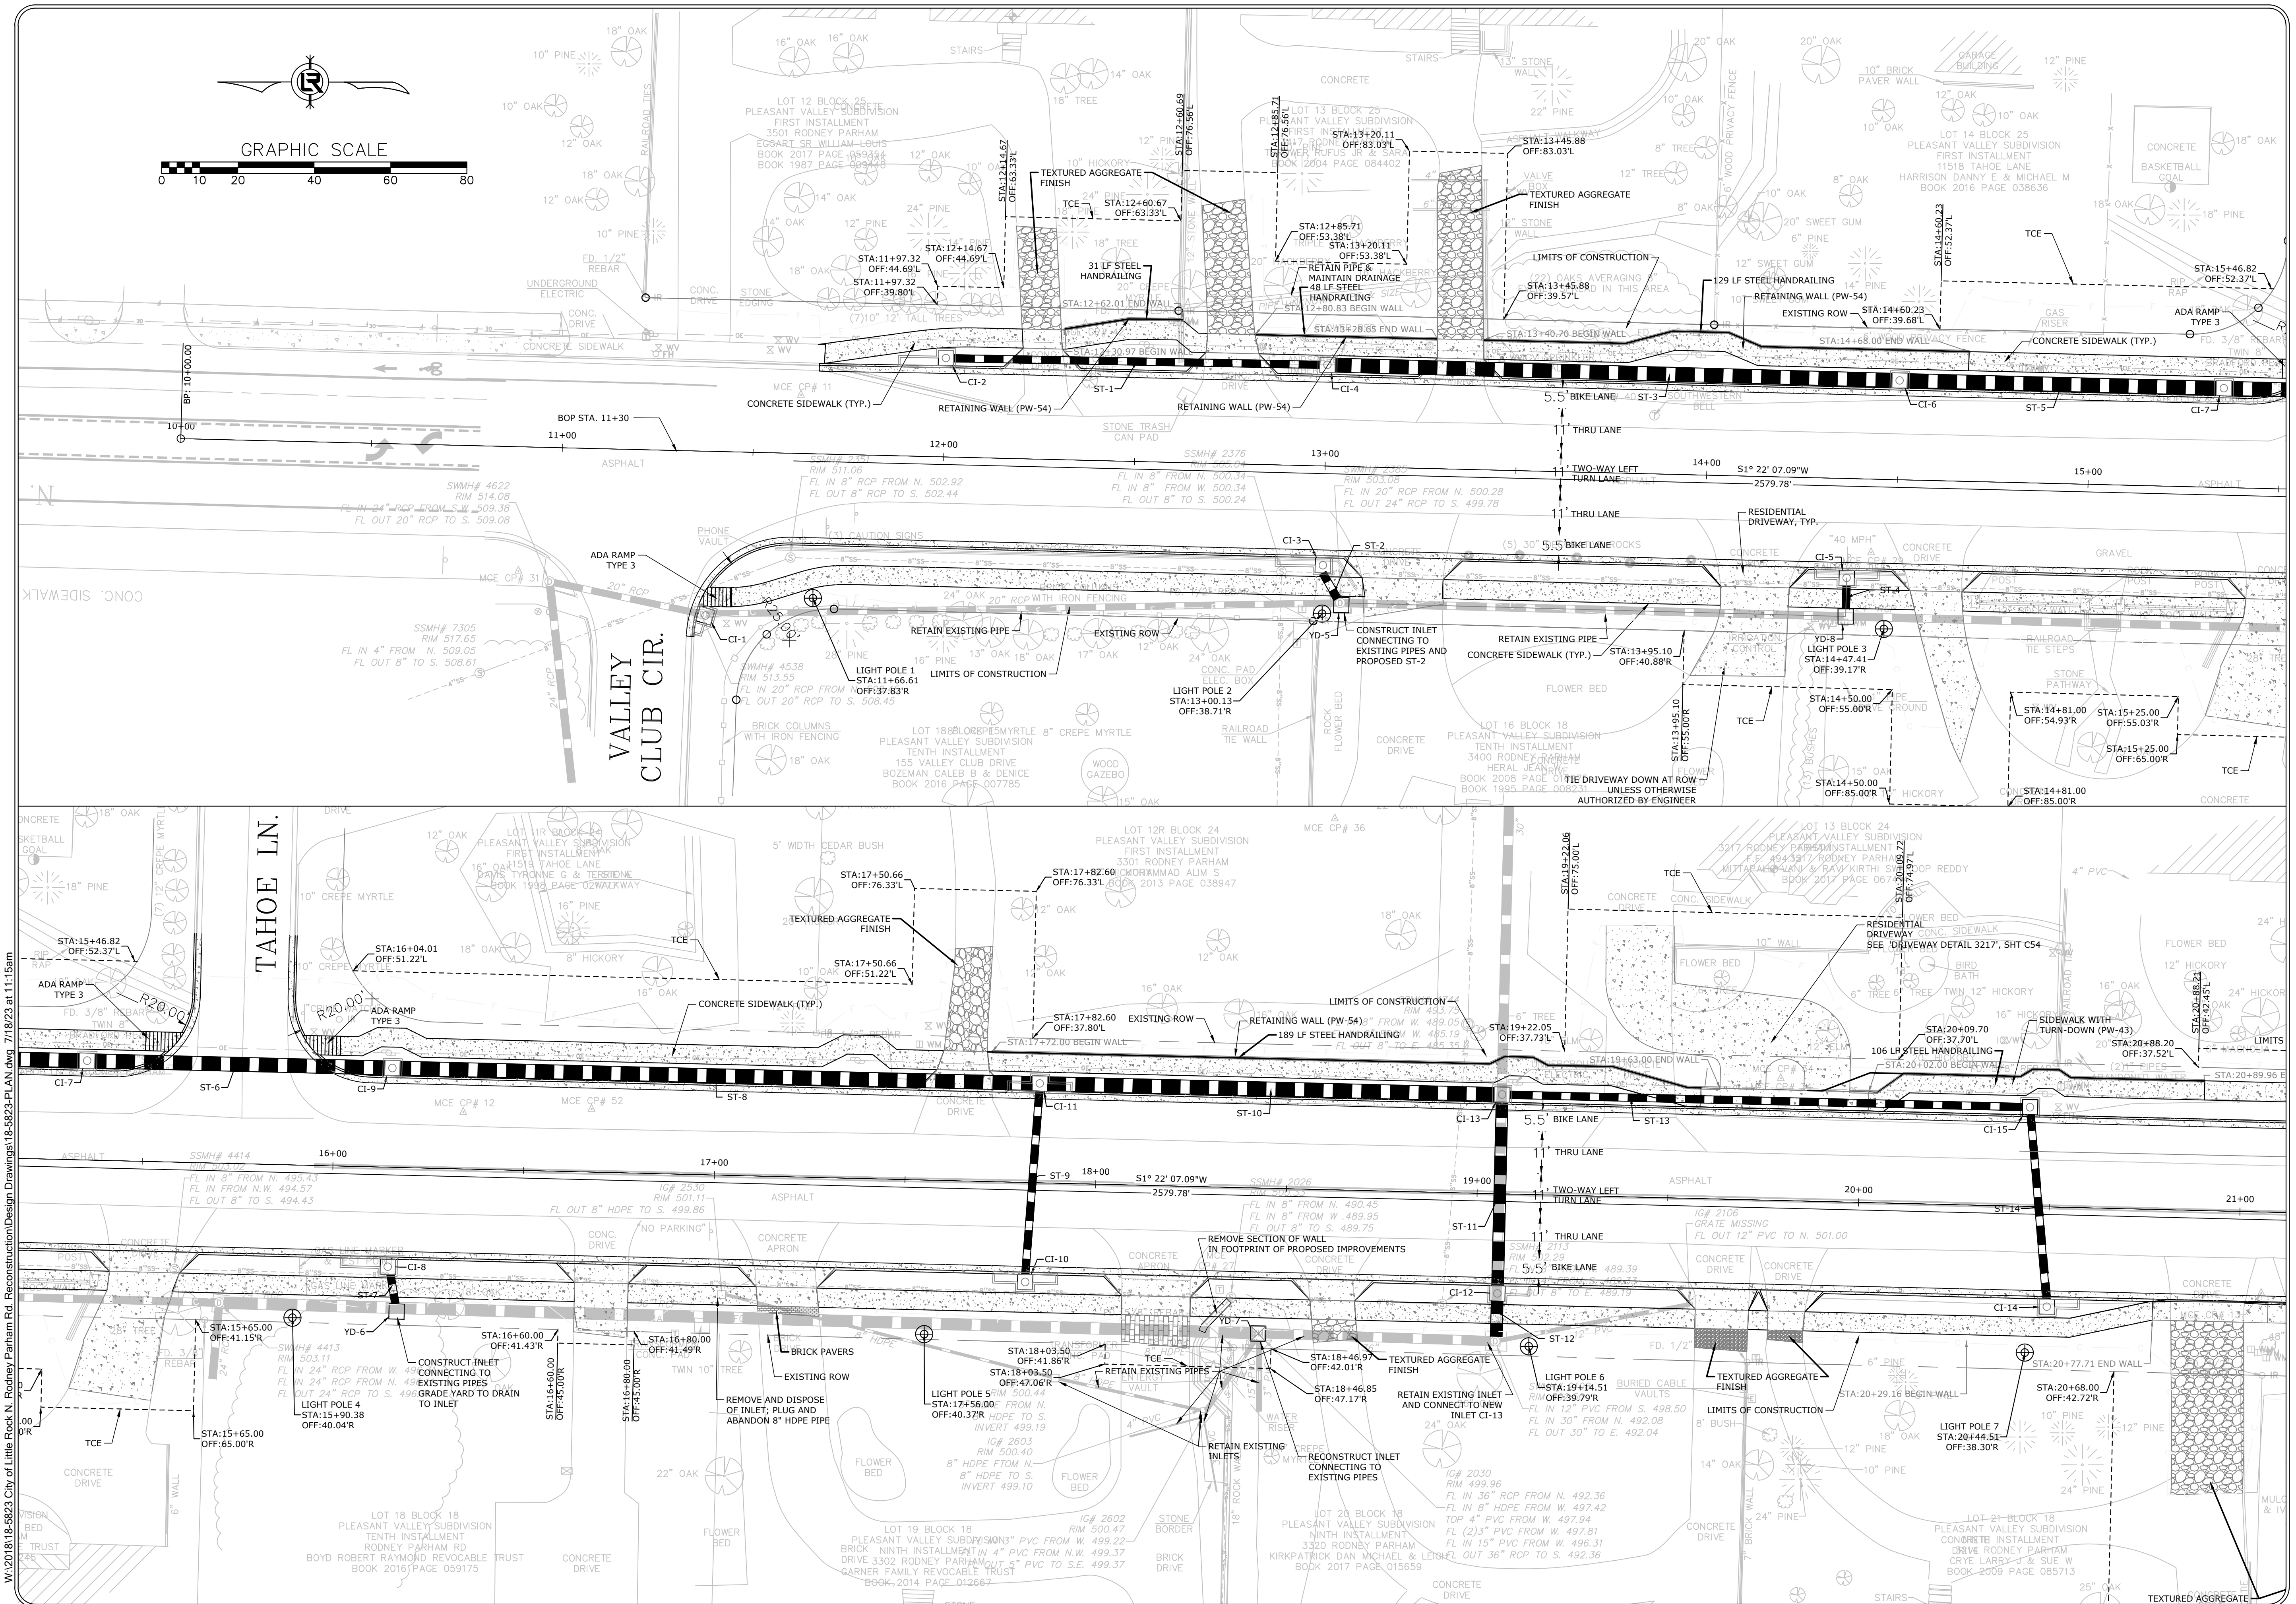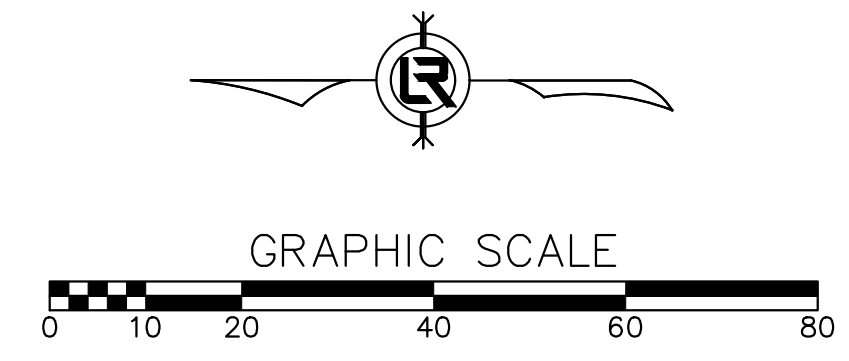


WA201810-5823 City of Little Rock N. Rodney Parham Rd. Reconstruction/Design Drawings/18-5823-PLAN.dwg 7/18/23 at 11:15am

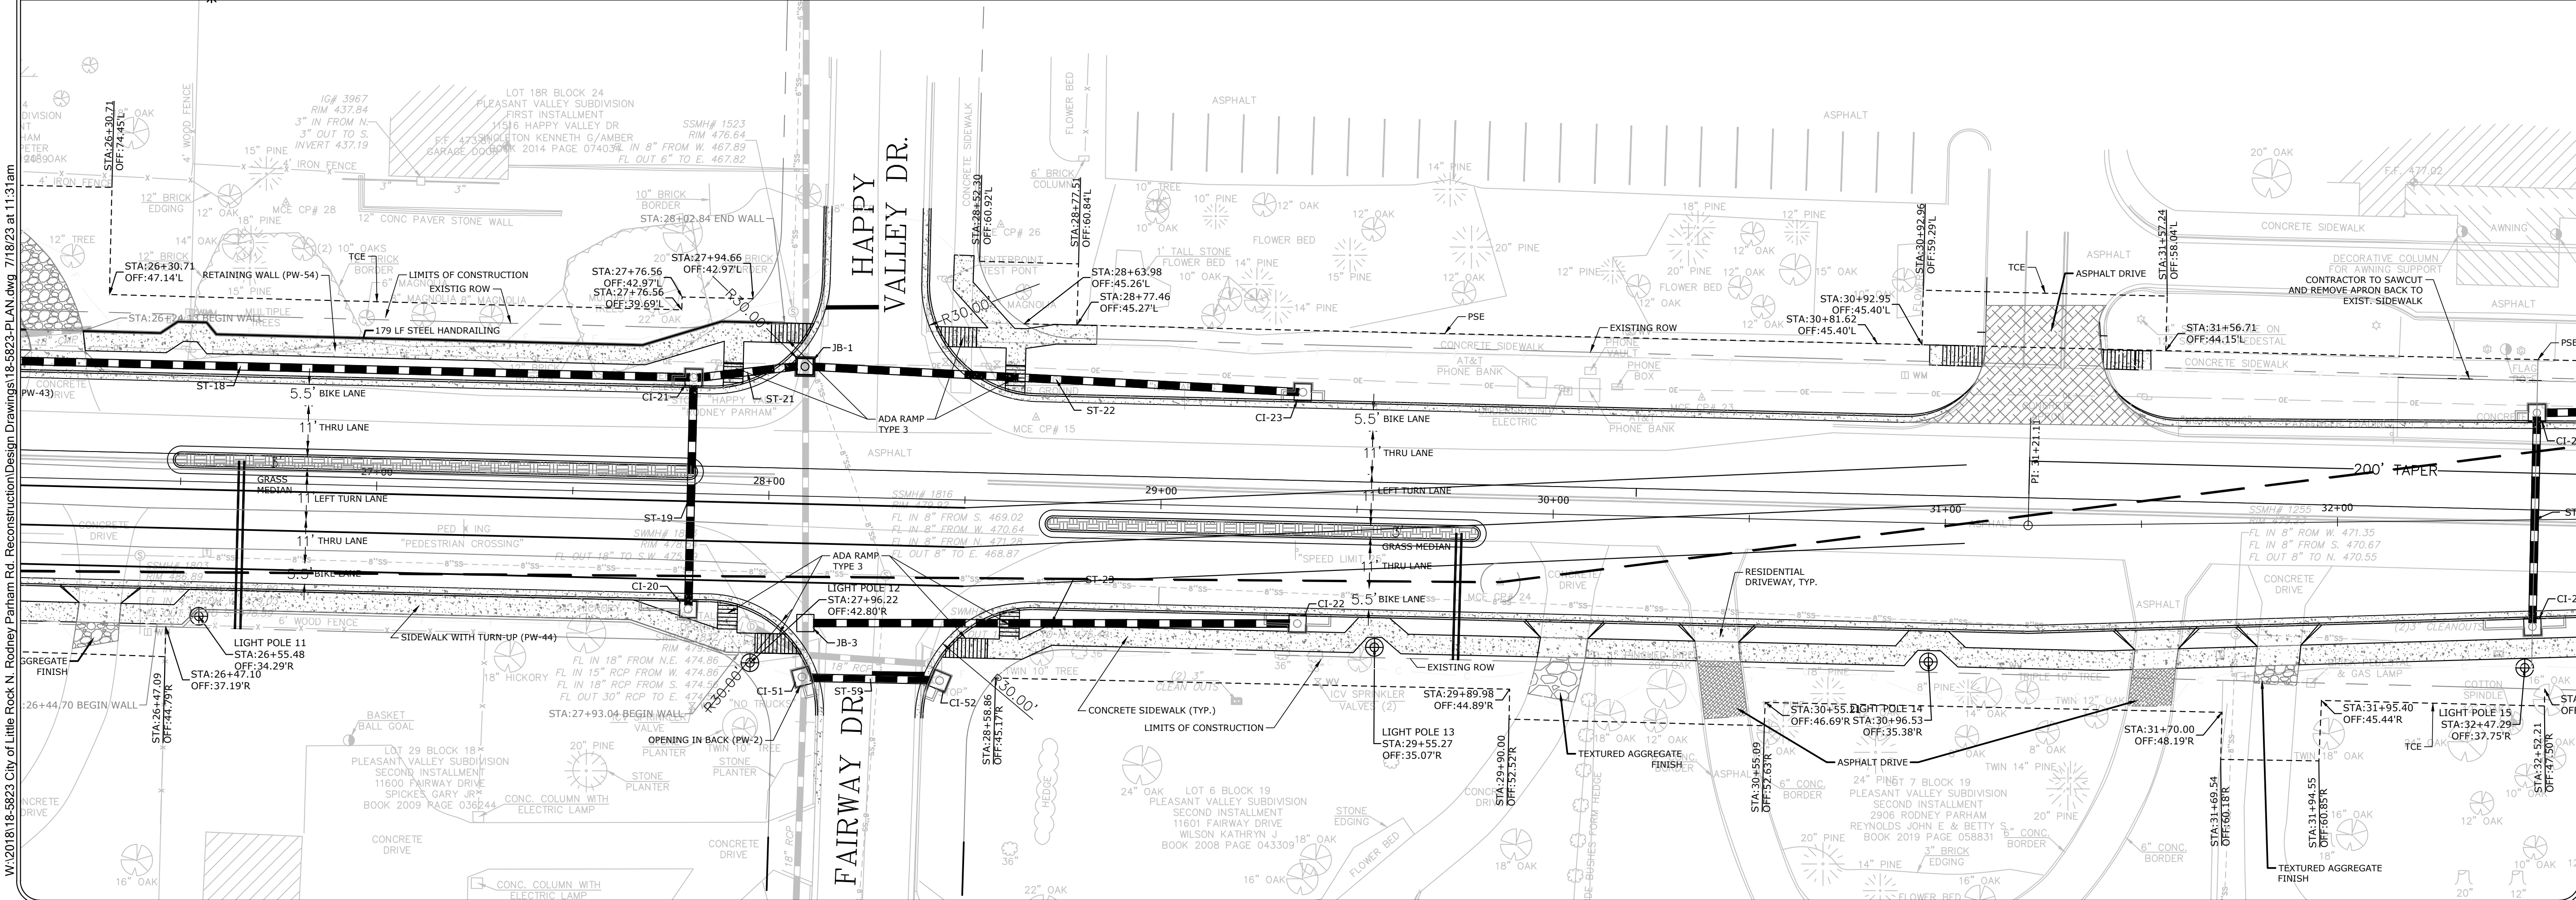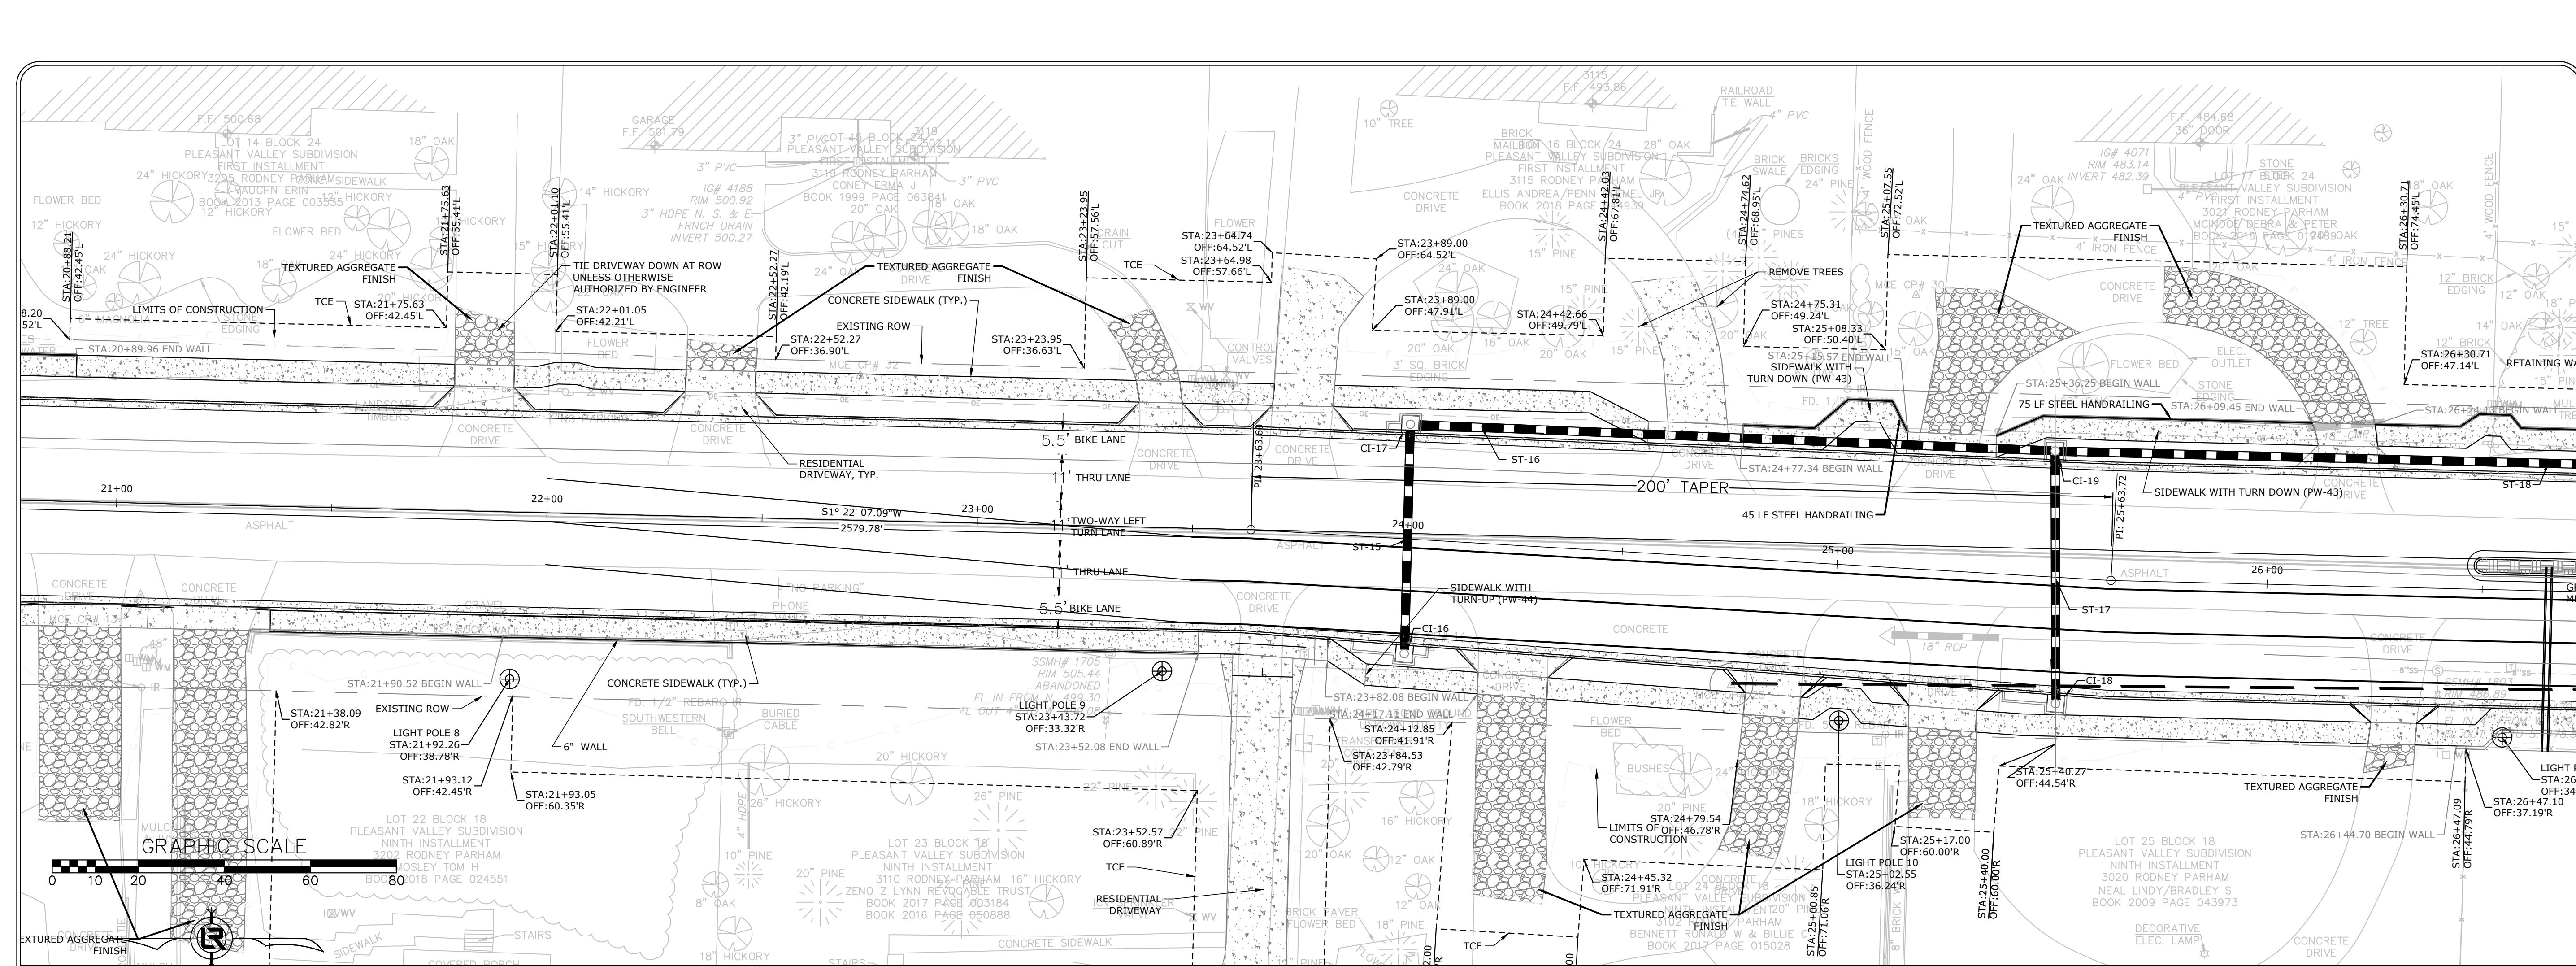


REVISIONS	DATE

CITY OF LITTLE ROCK, ARKANSAS
N. RODNEY PARHAM ROAD WIDENING
PLAN AND PROFILE


DEPARTMENT OF PUBLIC WORKS
CIVIL ENGINEERING
701 W. MARKHAM
LITTLE ROCK, ARKANSAS 72201



LICENSED PROFESSIONAL ENGINEER
No. 17435
DAVID G. STUPP

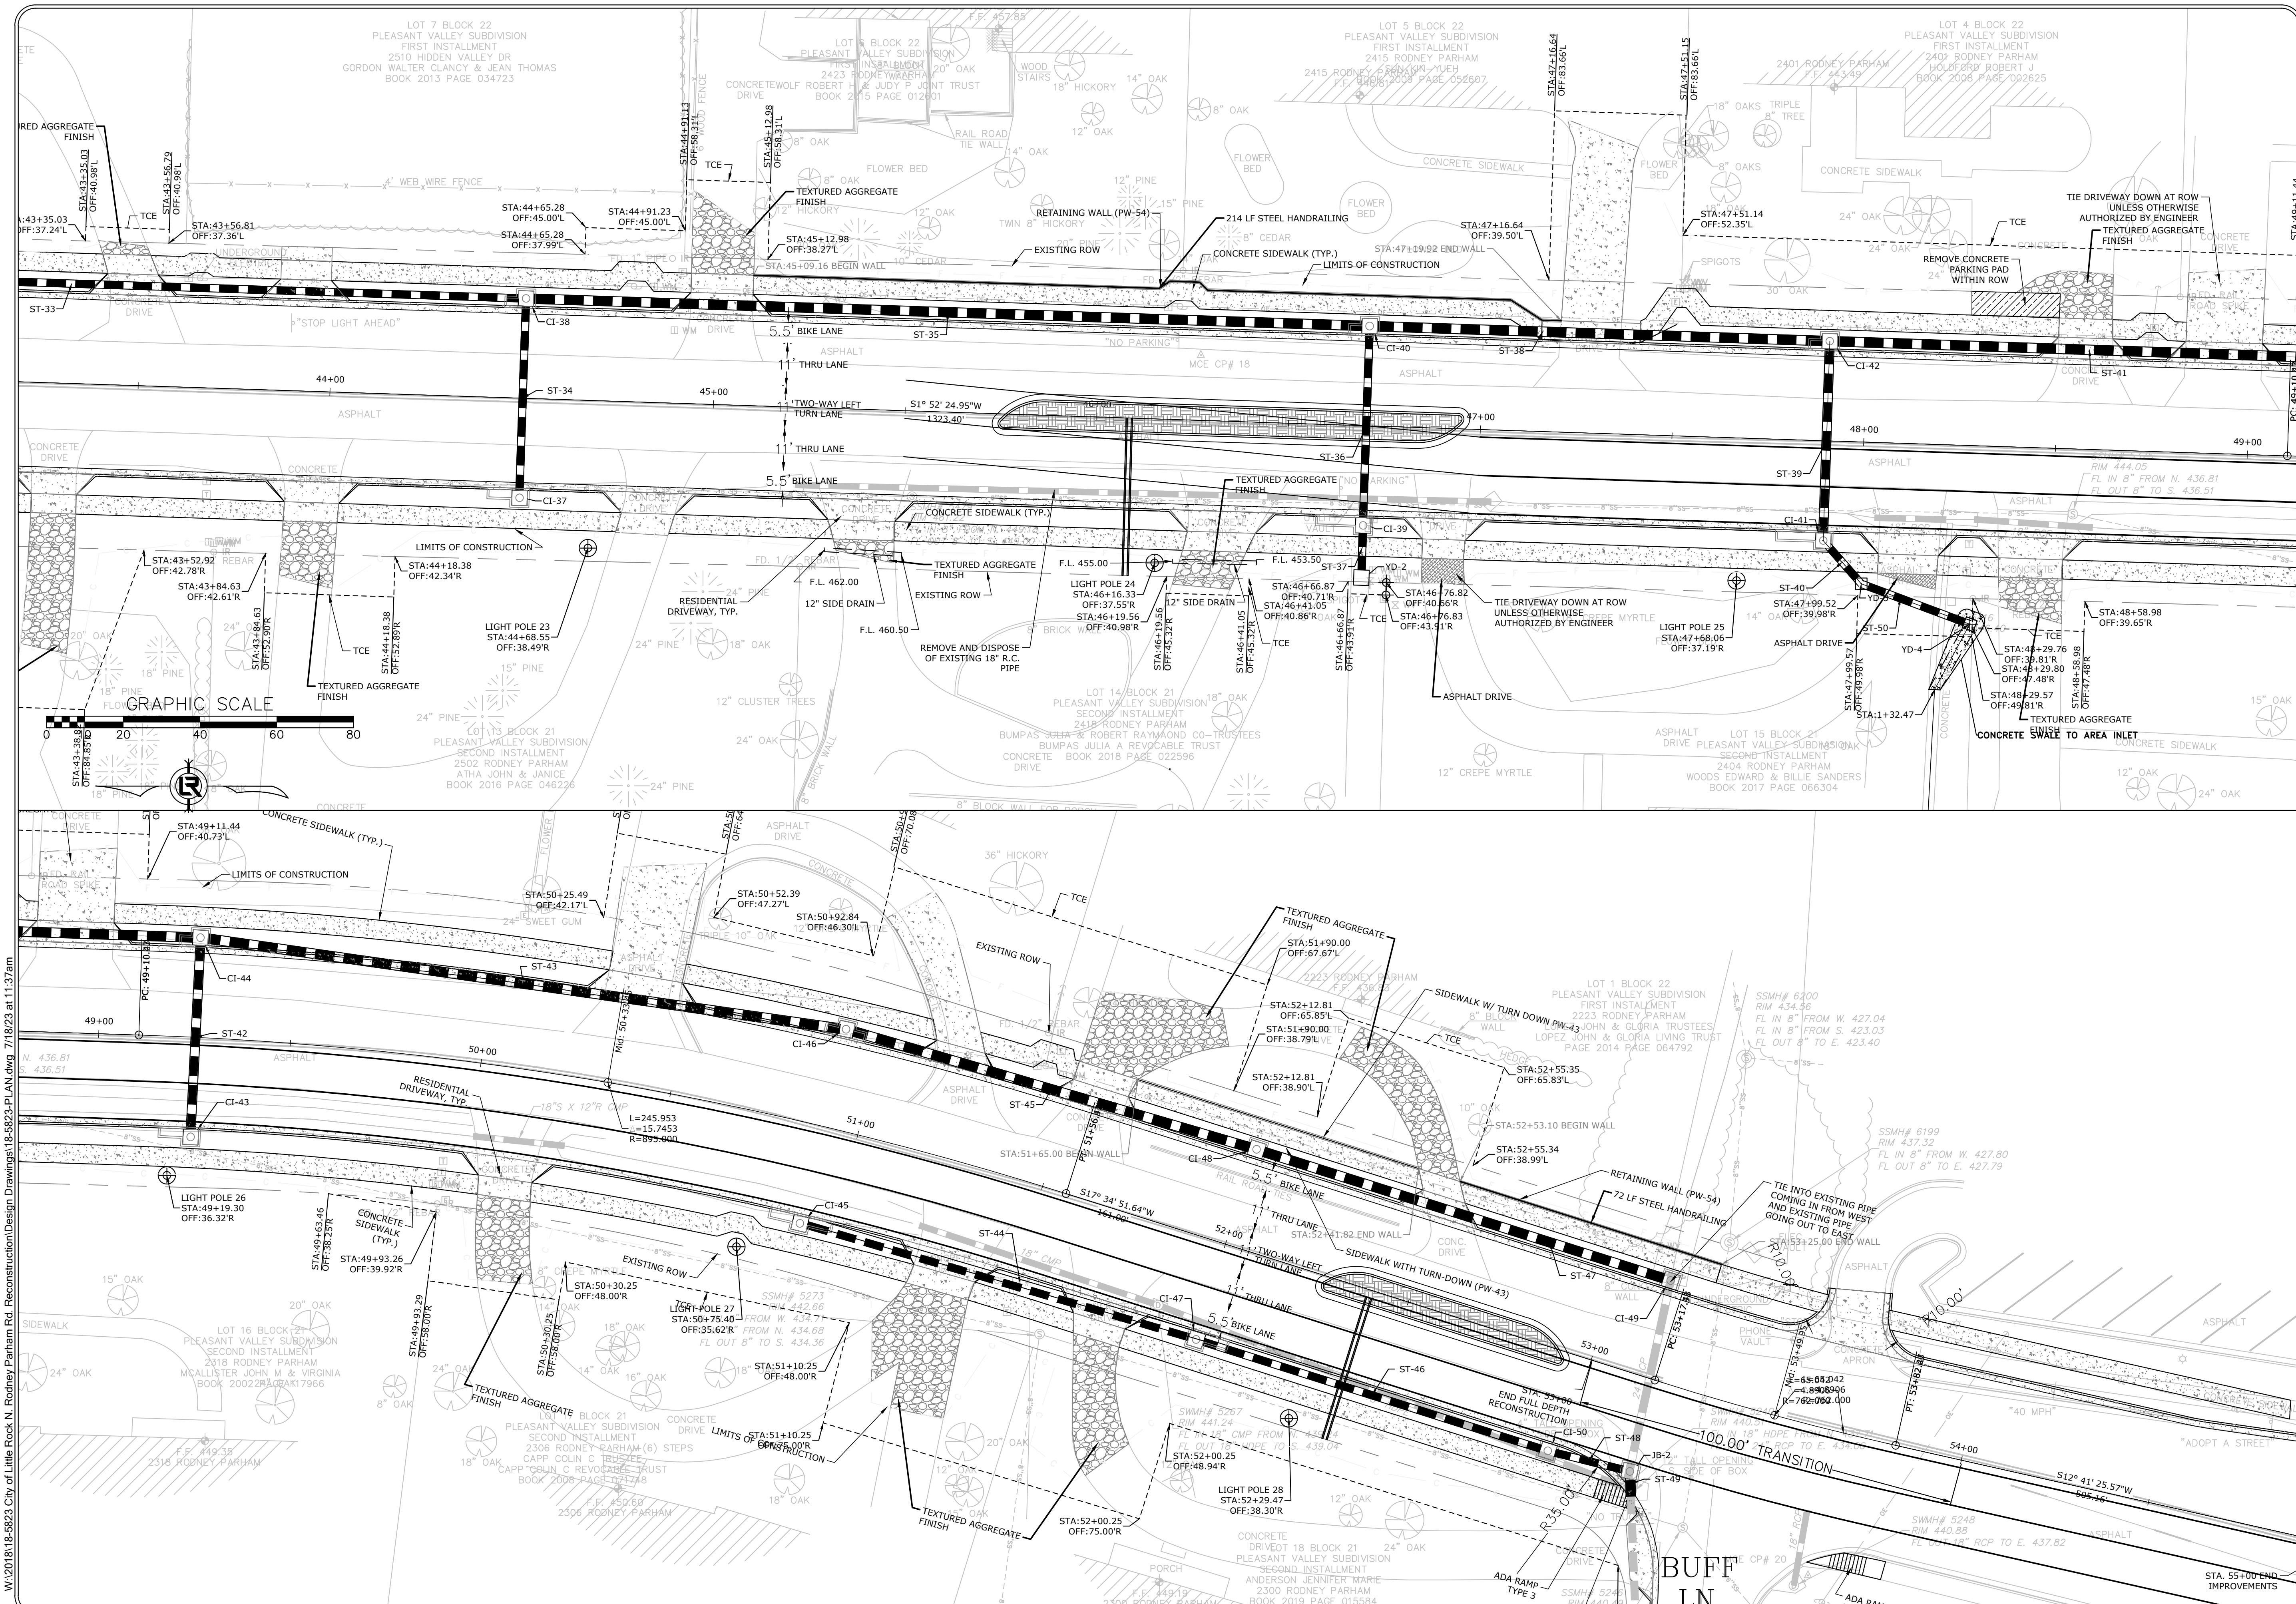DRAWN BY
CGS
DESIGNED
CGS
CHECKED
MK
DATE
04/30/2021
SCALE
1"=20'
PROJECT NO.
04-17-ST-202
SHEET NO.
2



REVISIONS	DATE

CITY OF LITTLE ROCK, ARKANSAS
N. RODNEY PARHAM ROAD WIDENING
PLAN AND PROFILE


DEPARTMENT OF PUBLIC WORKS
CIVIL ENGINEERING
701 W. MARKHAM
LITTLE ROCK, ARKANSAS 72201


LICENSED PROFESSIONAL ENGINEER
No. 17435
CLARENCE W. SCOTTS

DRAWN BY
CGS
DESIGNED
CGS
CHECKED
MK
DATE
04/30/2021
SCALE
1"=20'
PROJECT NO.
04-17-ST-202
SHEET NO.
4