

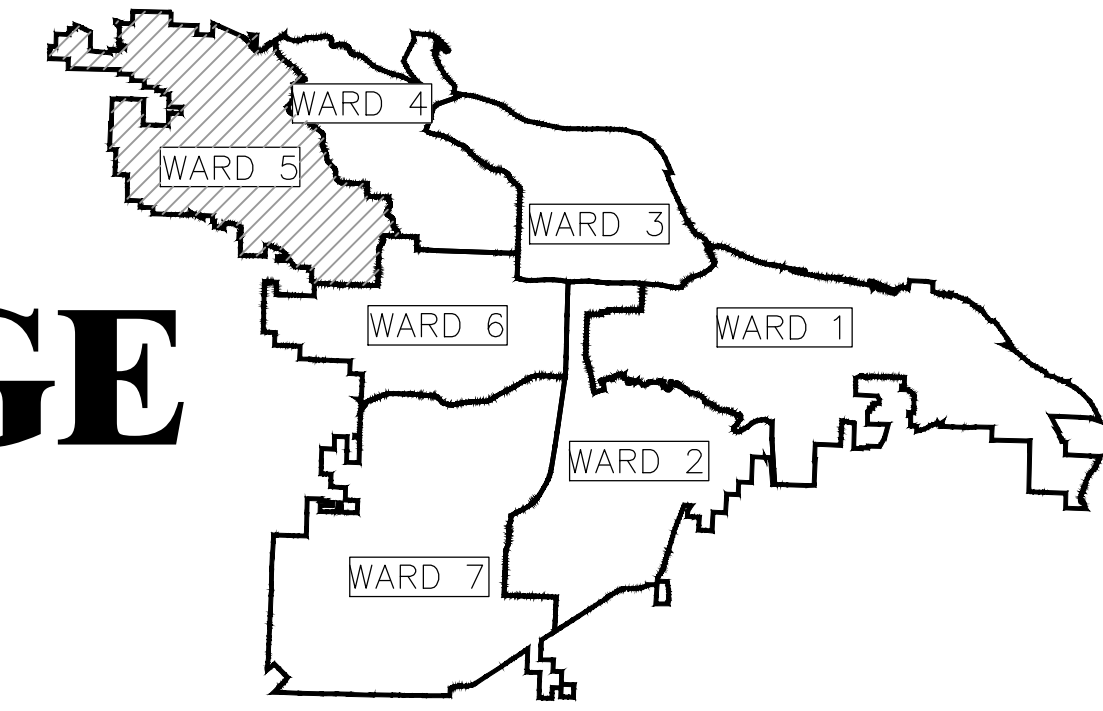


CLR PROJECT # 05-22-DR-36 TAYLOR LOOP CREEK DRAINAGE

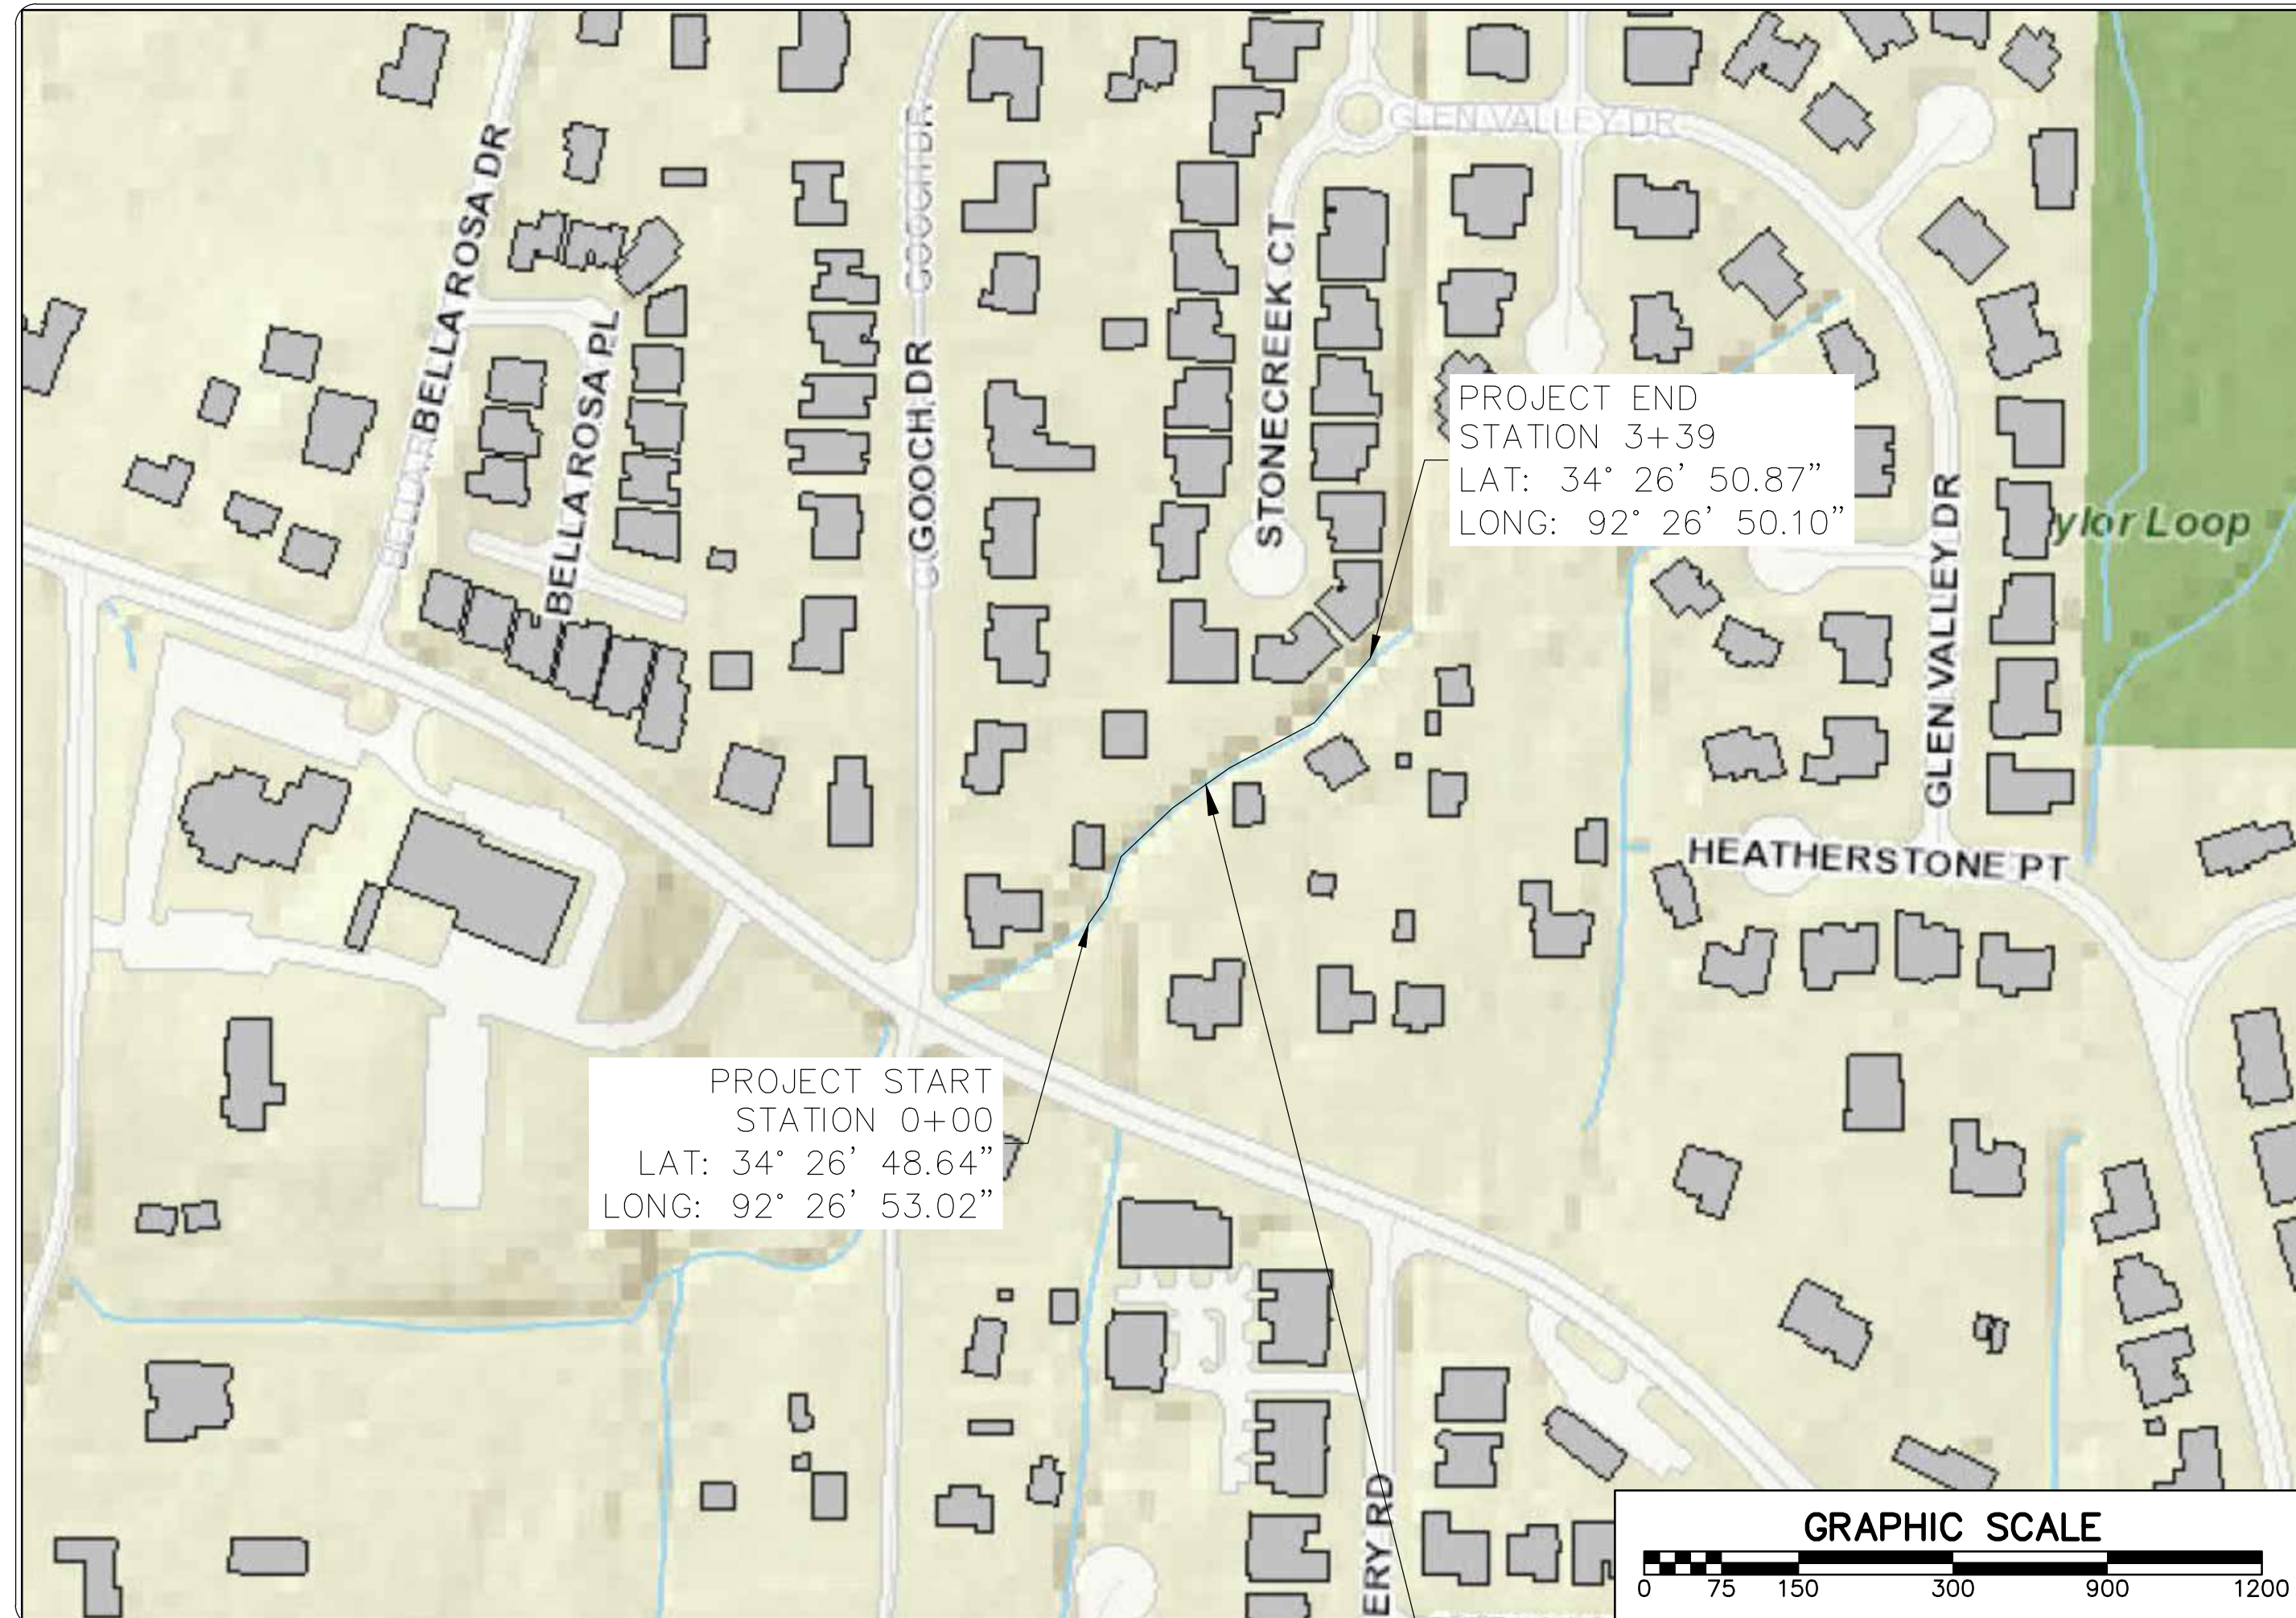

PROJECT LOCATION - WARD 5

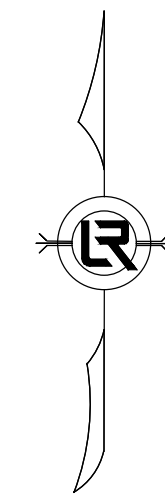

PROJECT LOCATION


SHEET #	INDEX OF DRAWINGS
C1	COVER SHEET
C2	GENERAL NOTES AND QUANTITIES
C3	EXISTING SITE OVERVIEW
C4	EROSION CONTROL PLAN
C5	PROJECT SITE OVERVIEW
C6	PLAN AND PROFILE SHEET
C7	CONCRETE CHANNEL SECTIONS
C8	CONCRETE SWALE DETAILS

60% DESIGN SUBMITTAL



BOND PROGRAM

DEPARTMENT OF PUBLIC WORKS
CIVIL ENGINEERING
701 WEST MARKHAM STREET
LITTLE ROCK, ARKANSAS 72201

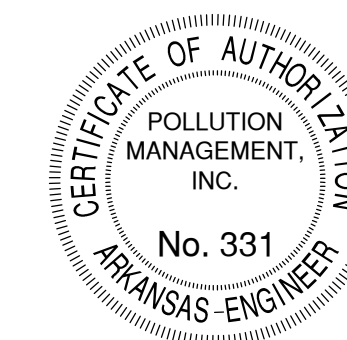

3512 S. SHACKLEFORD RD.
LITTLE ROCK, AR 72205

REVISIONS DATE


CITY OF LITTLE ROCK, ARKANSAS
TAYLOR LOOP CREEK DRAINAGE
COVER SHEET

DEPARTMENT OF PUBLIC WORKS
CIVIL ENGINEERING
701 W. MARKHAM
LITTLE ROCK, ARKANSAS 72201



DRAWN BY
CTG
DESIGNED
CTG
CHECKED
BJW
DATE
02-26-2024
SCALE
N.T.S.
PROJECT NO.
CLR 05-22-DR-36
SHEET NO.
C1

CLR PROJECT # 05-22-DR-36		
TAYLOR LOOP CREEK DRAINAGE		
ITEM DESCRIPTION	UNIT	QUANTITY
SITE PREPARATION	LS	1
UNCLASSIFIED EXCAVATION	CY	400
CONCRETE PAVING	CY	90
RETAINING WALL SEGMENTED	SF	2500
CONSTRUCTION ENTRANCE (CO)	EA	1
SILT FENCE - TYPE B (SFB)	LF	620
TRENCH & EXCAVATION SAFETY	LS	1
FINAL CLEAN UP	LS	1

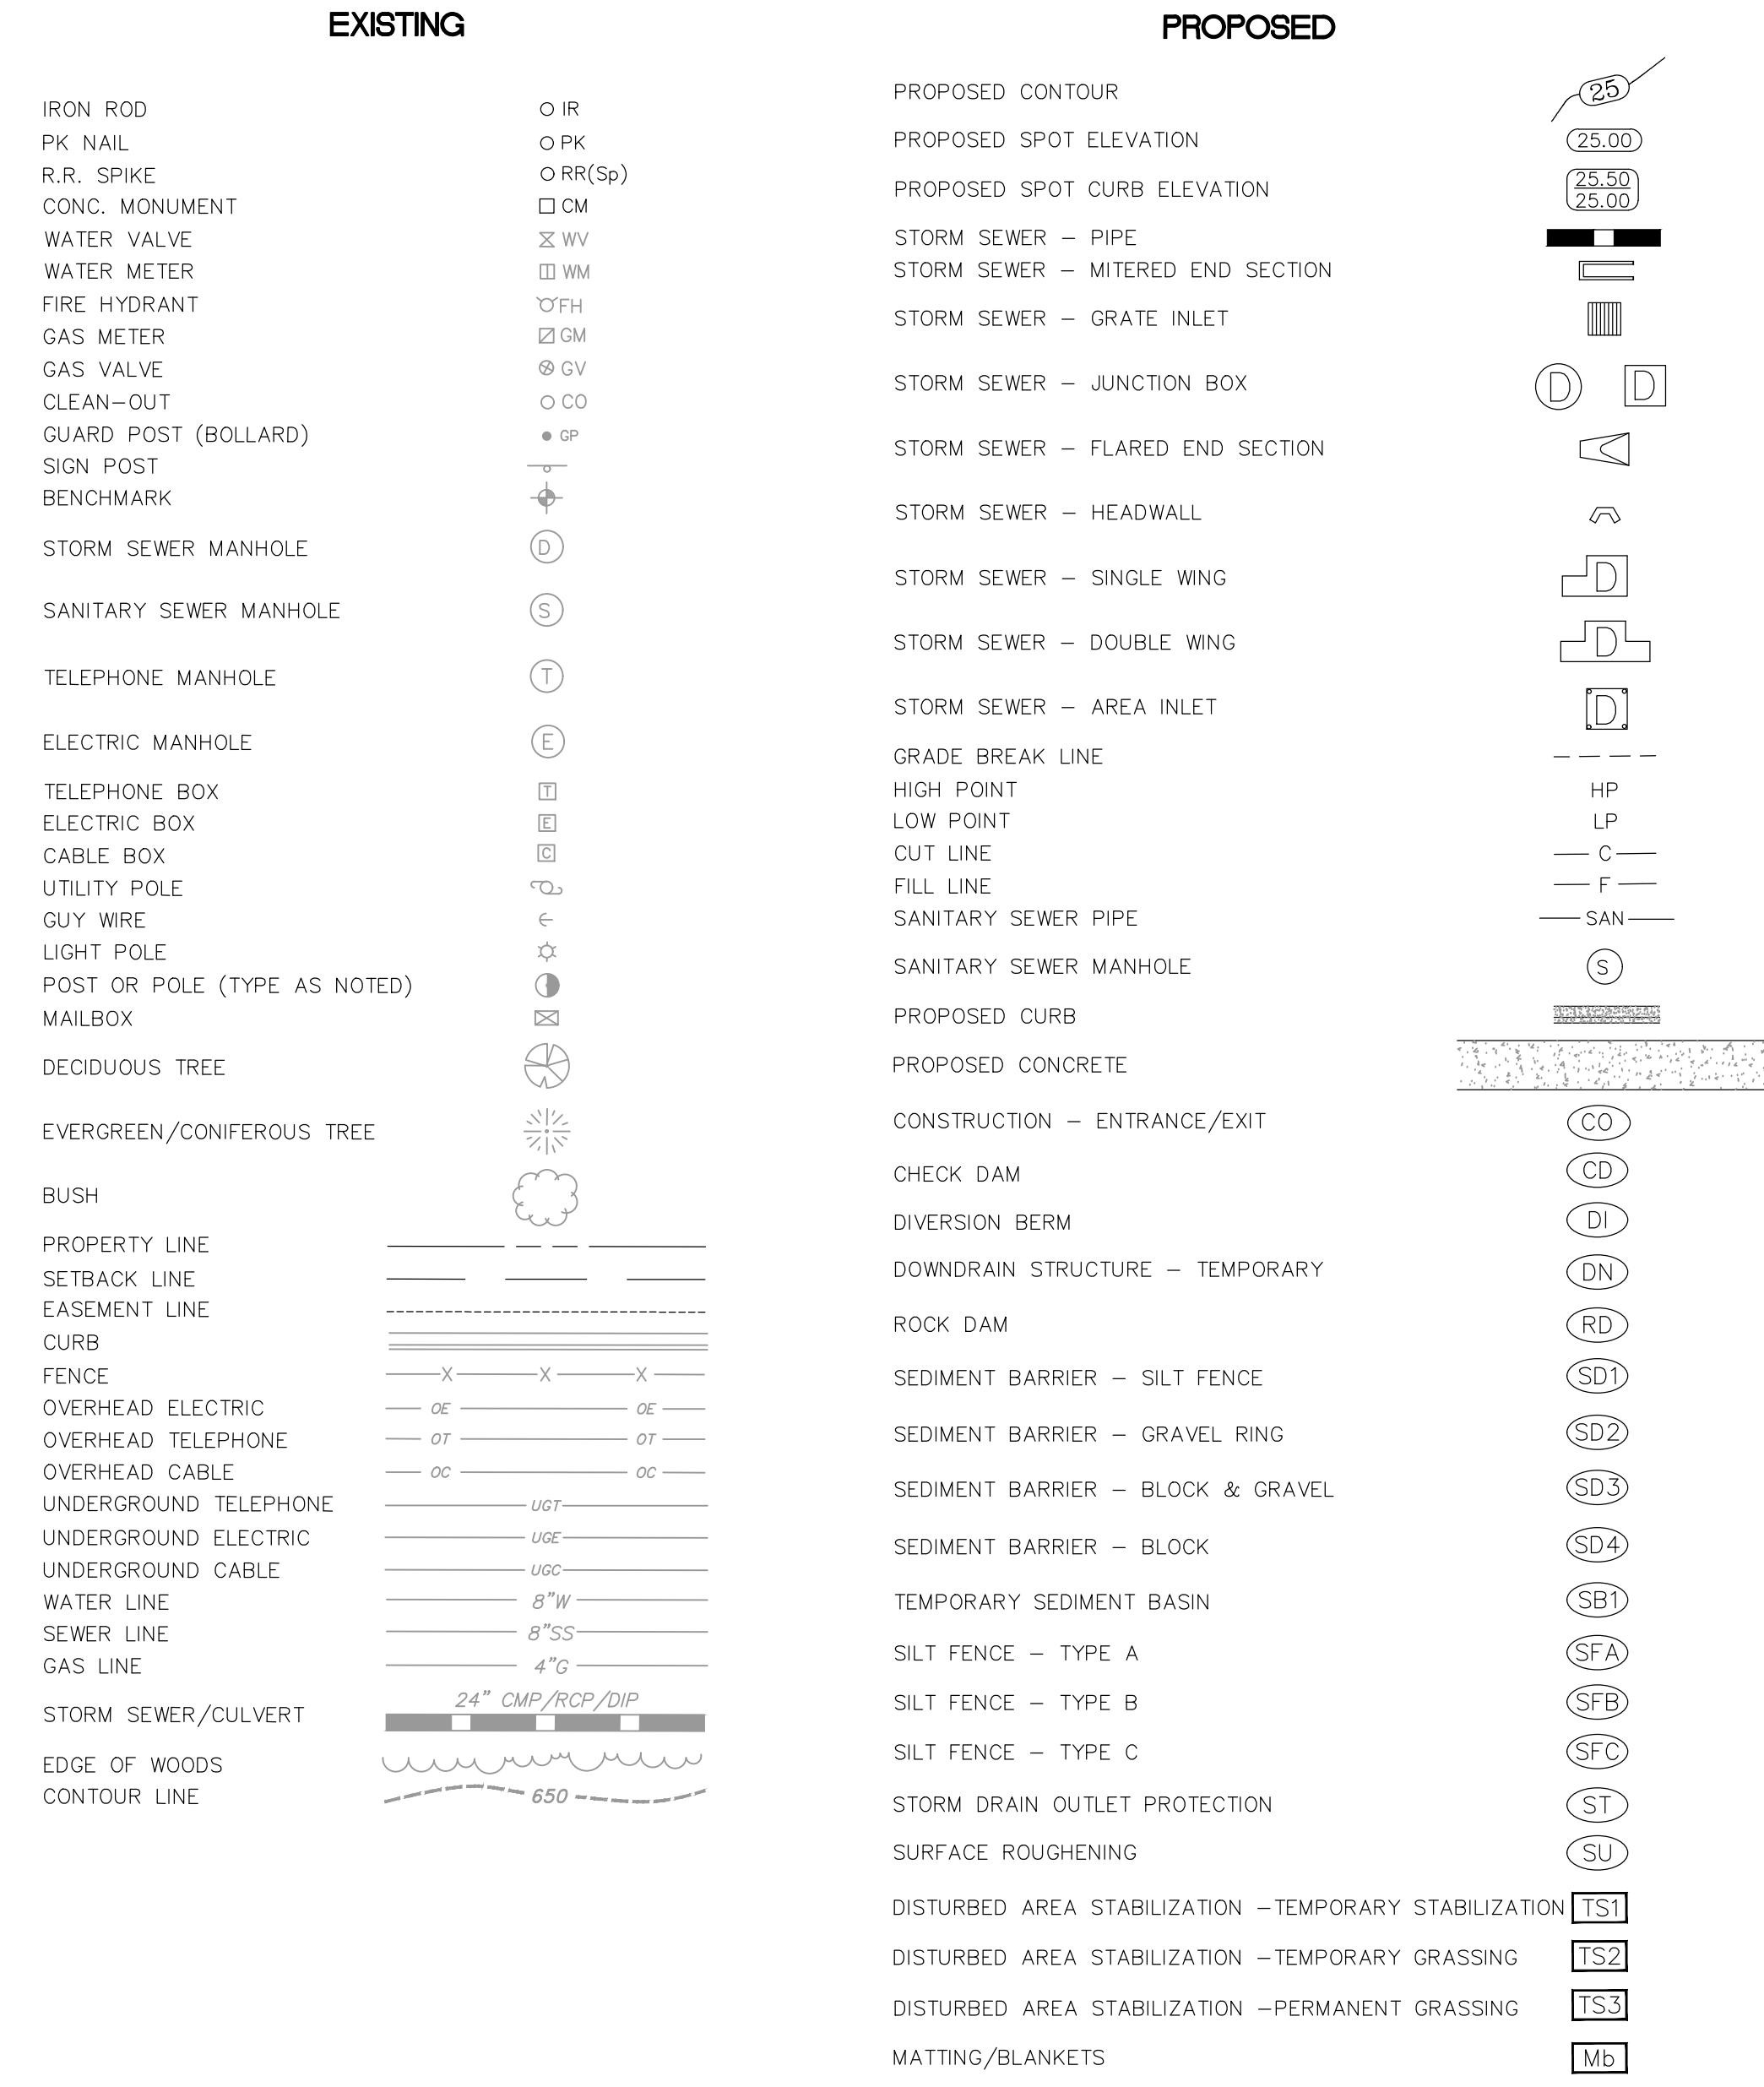

CITY OF LITTLE ROCK, ARKANSAS
TAYLOR LOOP CREEK DRAINAGE
GENERAL NOTES AND QUANTITIES

DEPARTMENT OF PUBLIC WORKS
CIVIL ENGINEERING
701 W. MARKHAM
LITTLE ROCK, ARKANSAS 72001

DRAWN BY
CTG
DESIGNED
CTG
CHECKED
BJW
DATE
02-26-2024
SCALE
N.T.S.
PROJECT NO.
CLR 05-22-DR-36
SHEET NO.
C2


60% DESIGN SUBMITTAL



REVISIONS	DATE

CITY OF LITTLE ROCK, ARKANSAS
 TAYLOR LOOP CREEK DRAINAGE
 EXISTING SITE OVERVIEW

DEPARTMENT OF PUBLIC WORKS
 CIVIL ENGINEERING
 701 W. MARKHAM
 LITTLE ROCK, ARKANSAS 72201

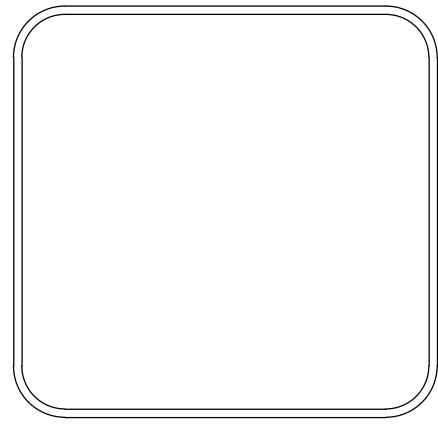

GRAPHIC SCALE
 0 15 30 60 90 120

**60% DESIGN
 SUBMITTAL**

DRAWN BY CTG
DESIGNED CTG
CHECKED BJW
DATE 02-26-2024
SCALE 1" = 30'
PROJECT NO. CLR 05-22-DR-36
SHEET NO. C3


REVISIONS	DATE

CITY OF LITTLE ROCK, ARKANSAS
TAYLOR LOOP CREEK DRAINAGE
PROJECT SITE OVERVIEW

DEPARTMENT OF PUBLIC WORKS
CIVIL ENGINEERING
701 W. MARKHAM
LITTLE ROCK, ARKANSAS 72201



DRAWN BY
CTG
DESIGNED
CTG
CHECKED
BJW
DATE
02-26-2024
SCALE
1" = 30'
PROJECT NO.
CLR 05-22-DR-36
SHEET NO.
C4

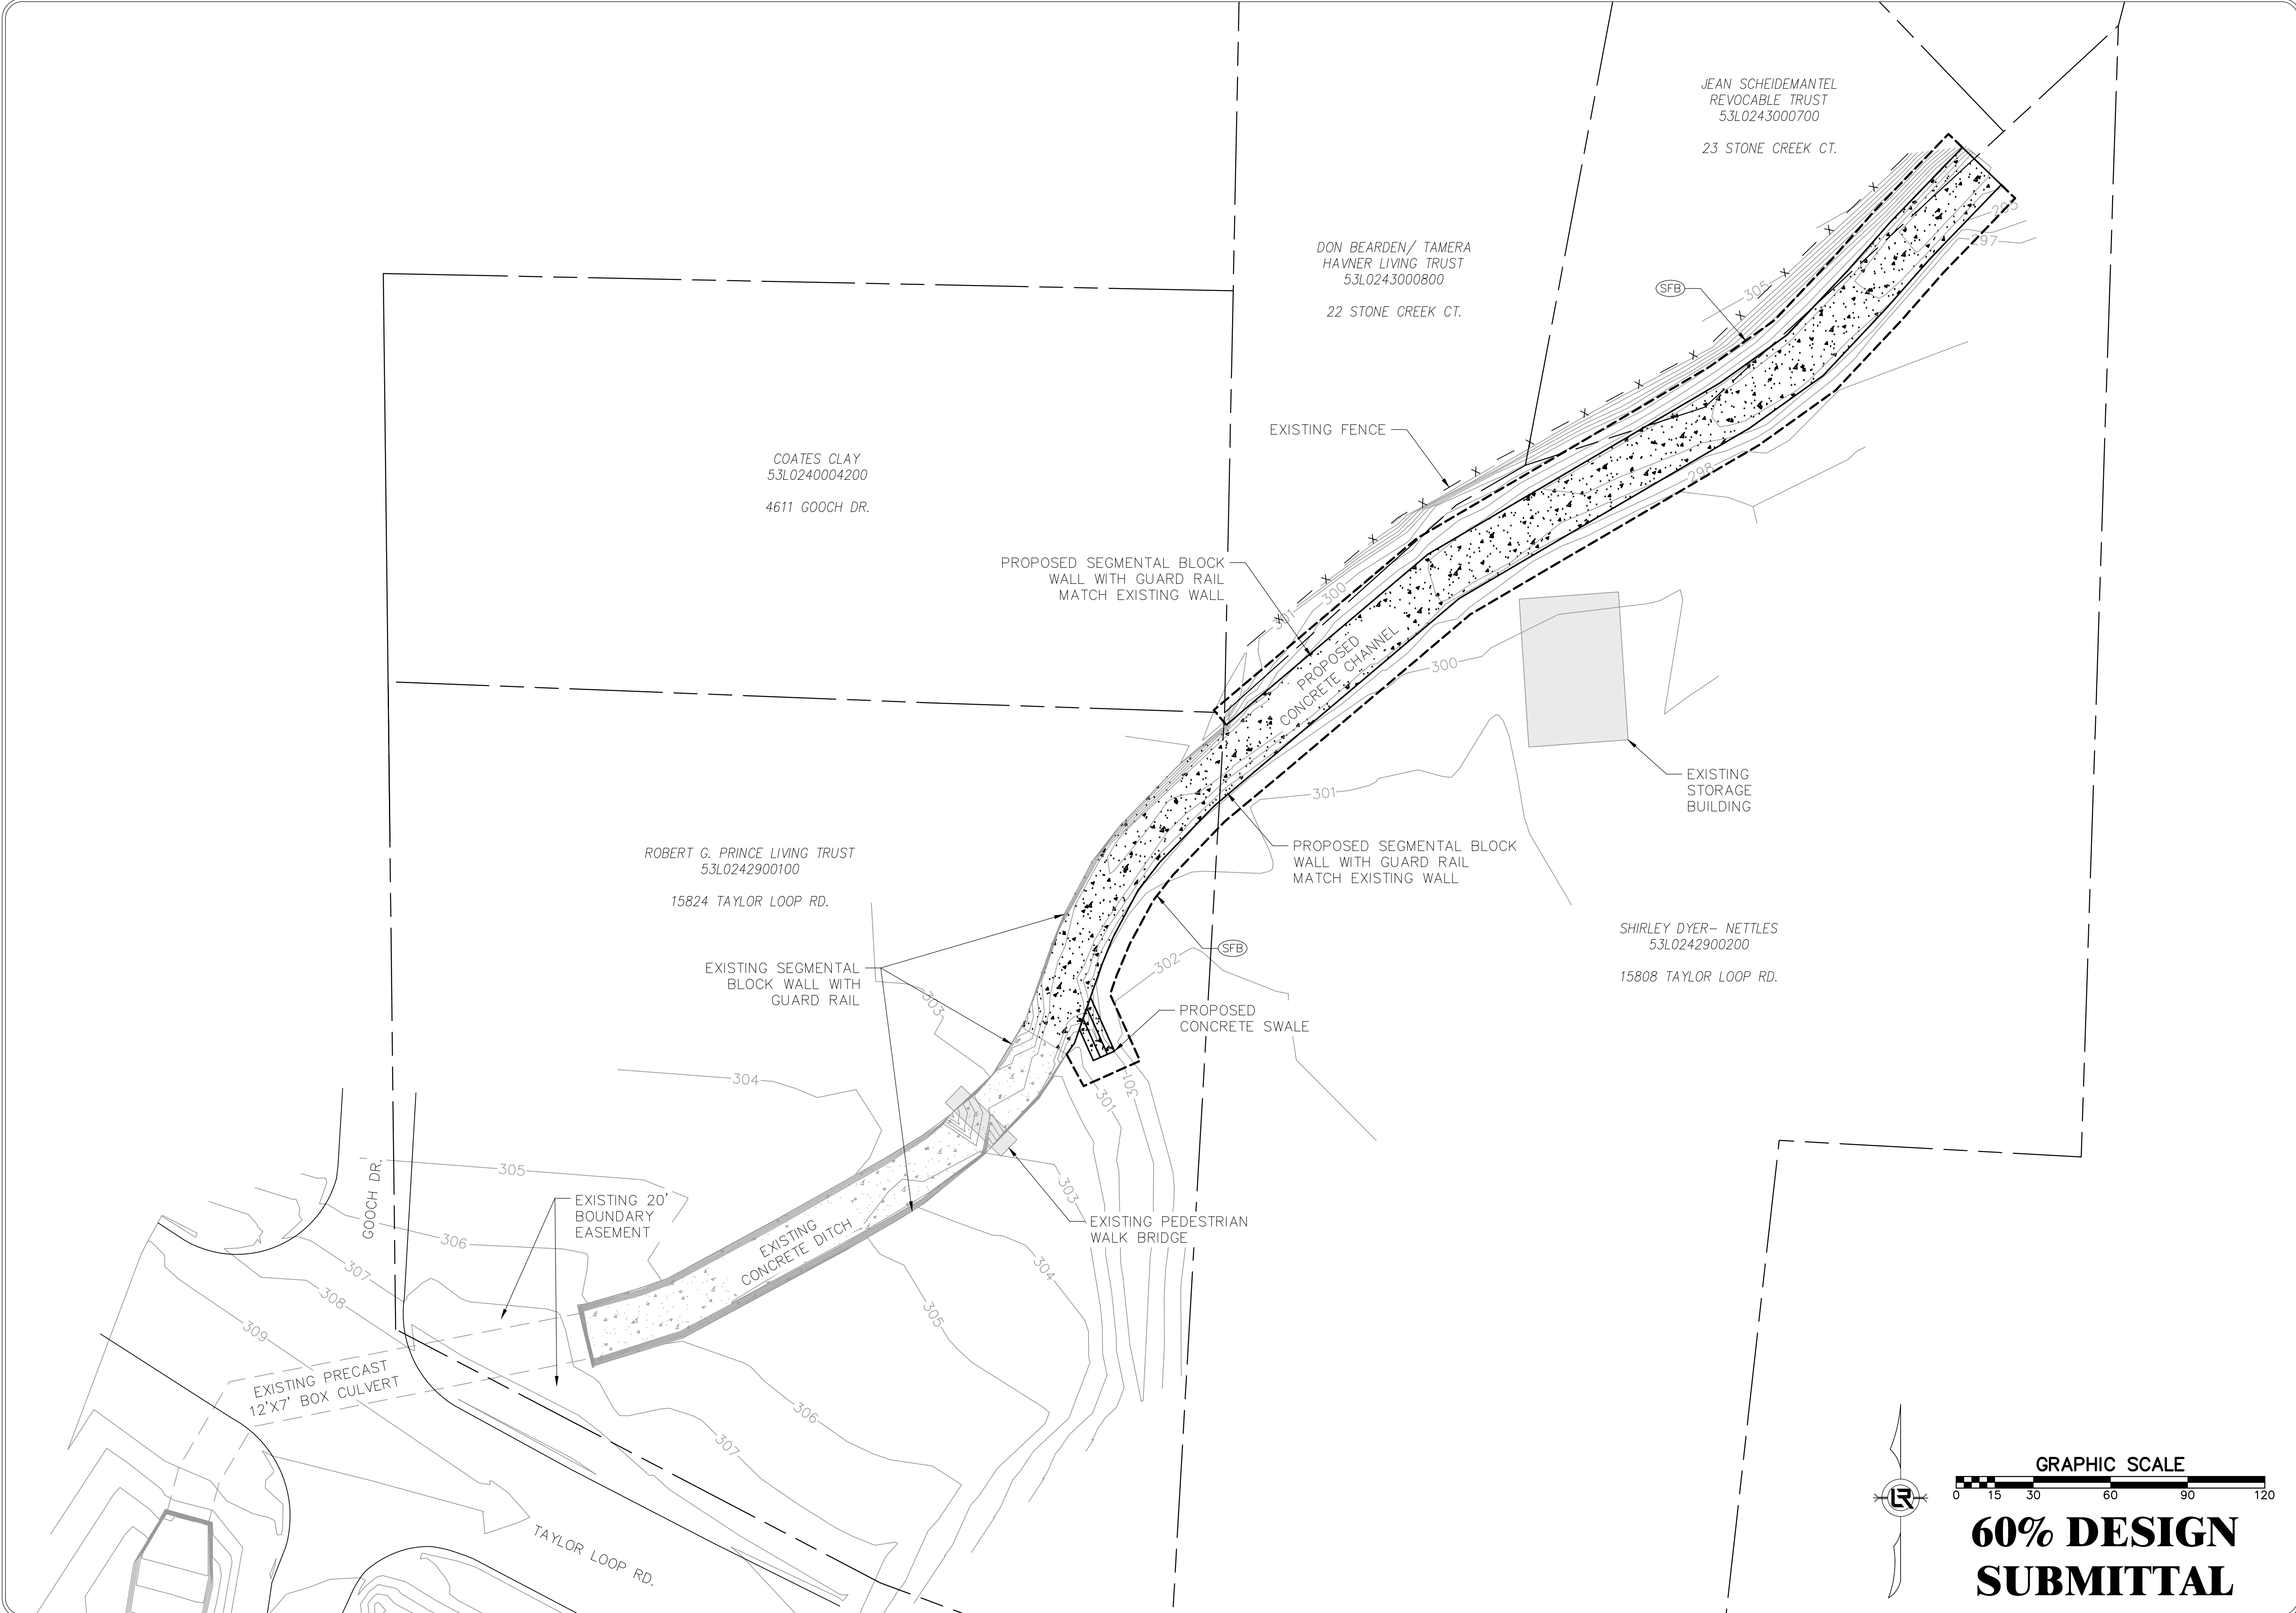


GRAPHIC SCALE
0 15 30 60 90 120

**60% DESIGN
SUBMITTAL**


REVISIONS	DATE

CITY OF LITTLE ROCK, ARKANSAS
TAYLOR LOOP CREEK DRAINAGE
PROJECT SITE OVERVIEW

DEPARTMENT OF PUBLIC WORKS
CIVIL ENGINEERING
701 W. MARKHAM
LITTLE ROCK, ARKANSAS 72201

 



DRAWN BY
CTG
DESIGNED
CTG
CHECKED
BJW
DATE
02-26-2024
SCALE
1" = 30'
PROJECT NO.
CLR 05-22-DR-36
SHEET NO.
C5

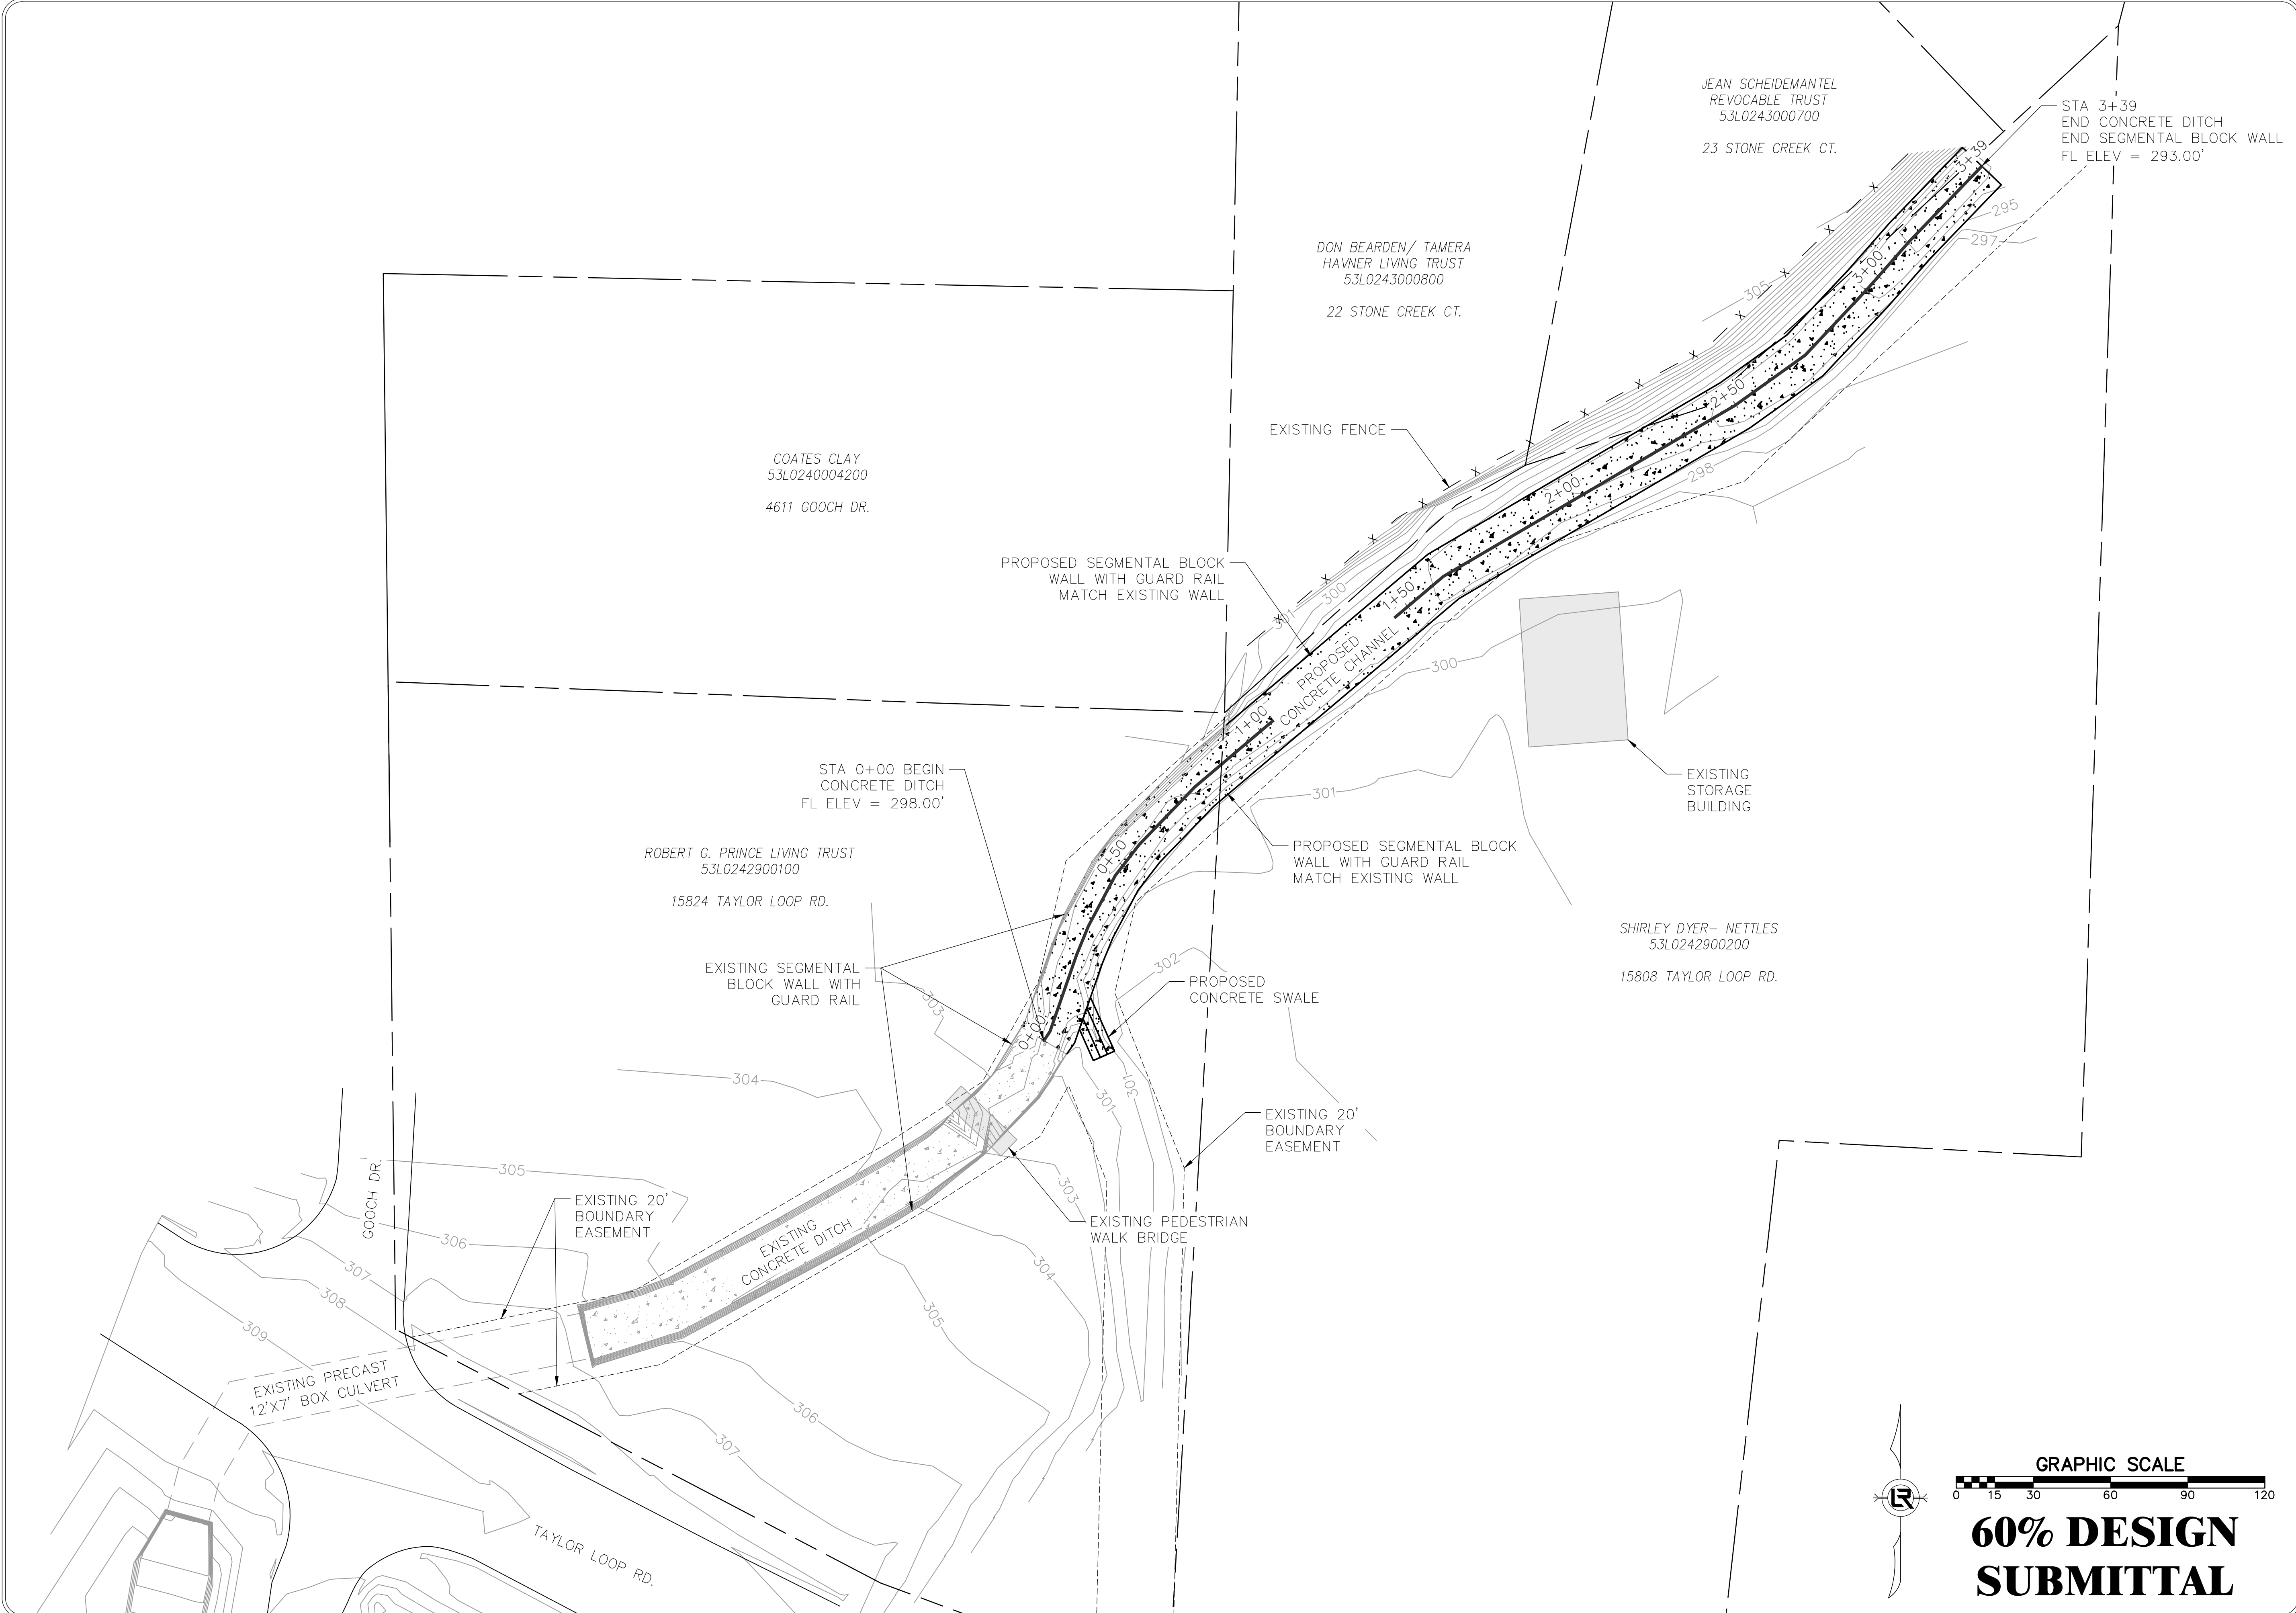


GRAPHIC SCALE
0 15 30 60 90 120

**60% DESIGN
SUBMITTAL**

REVISIONS	DATE

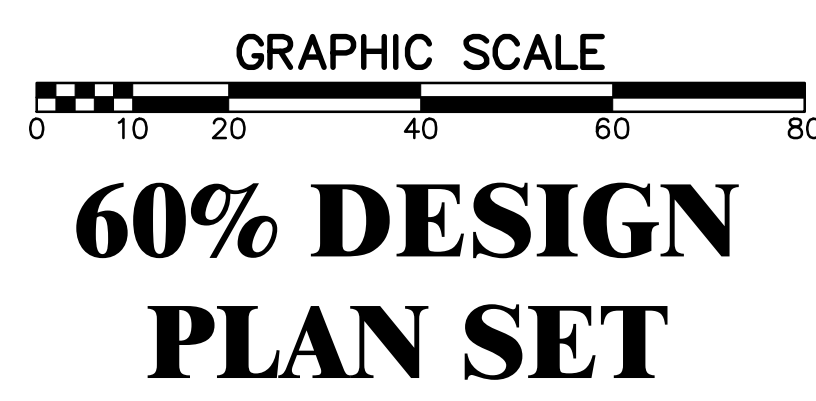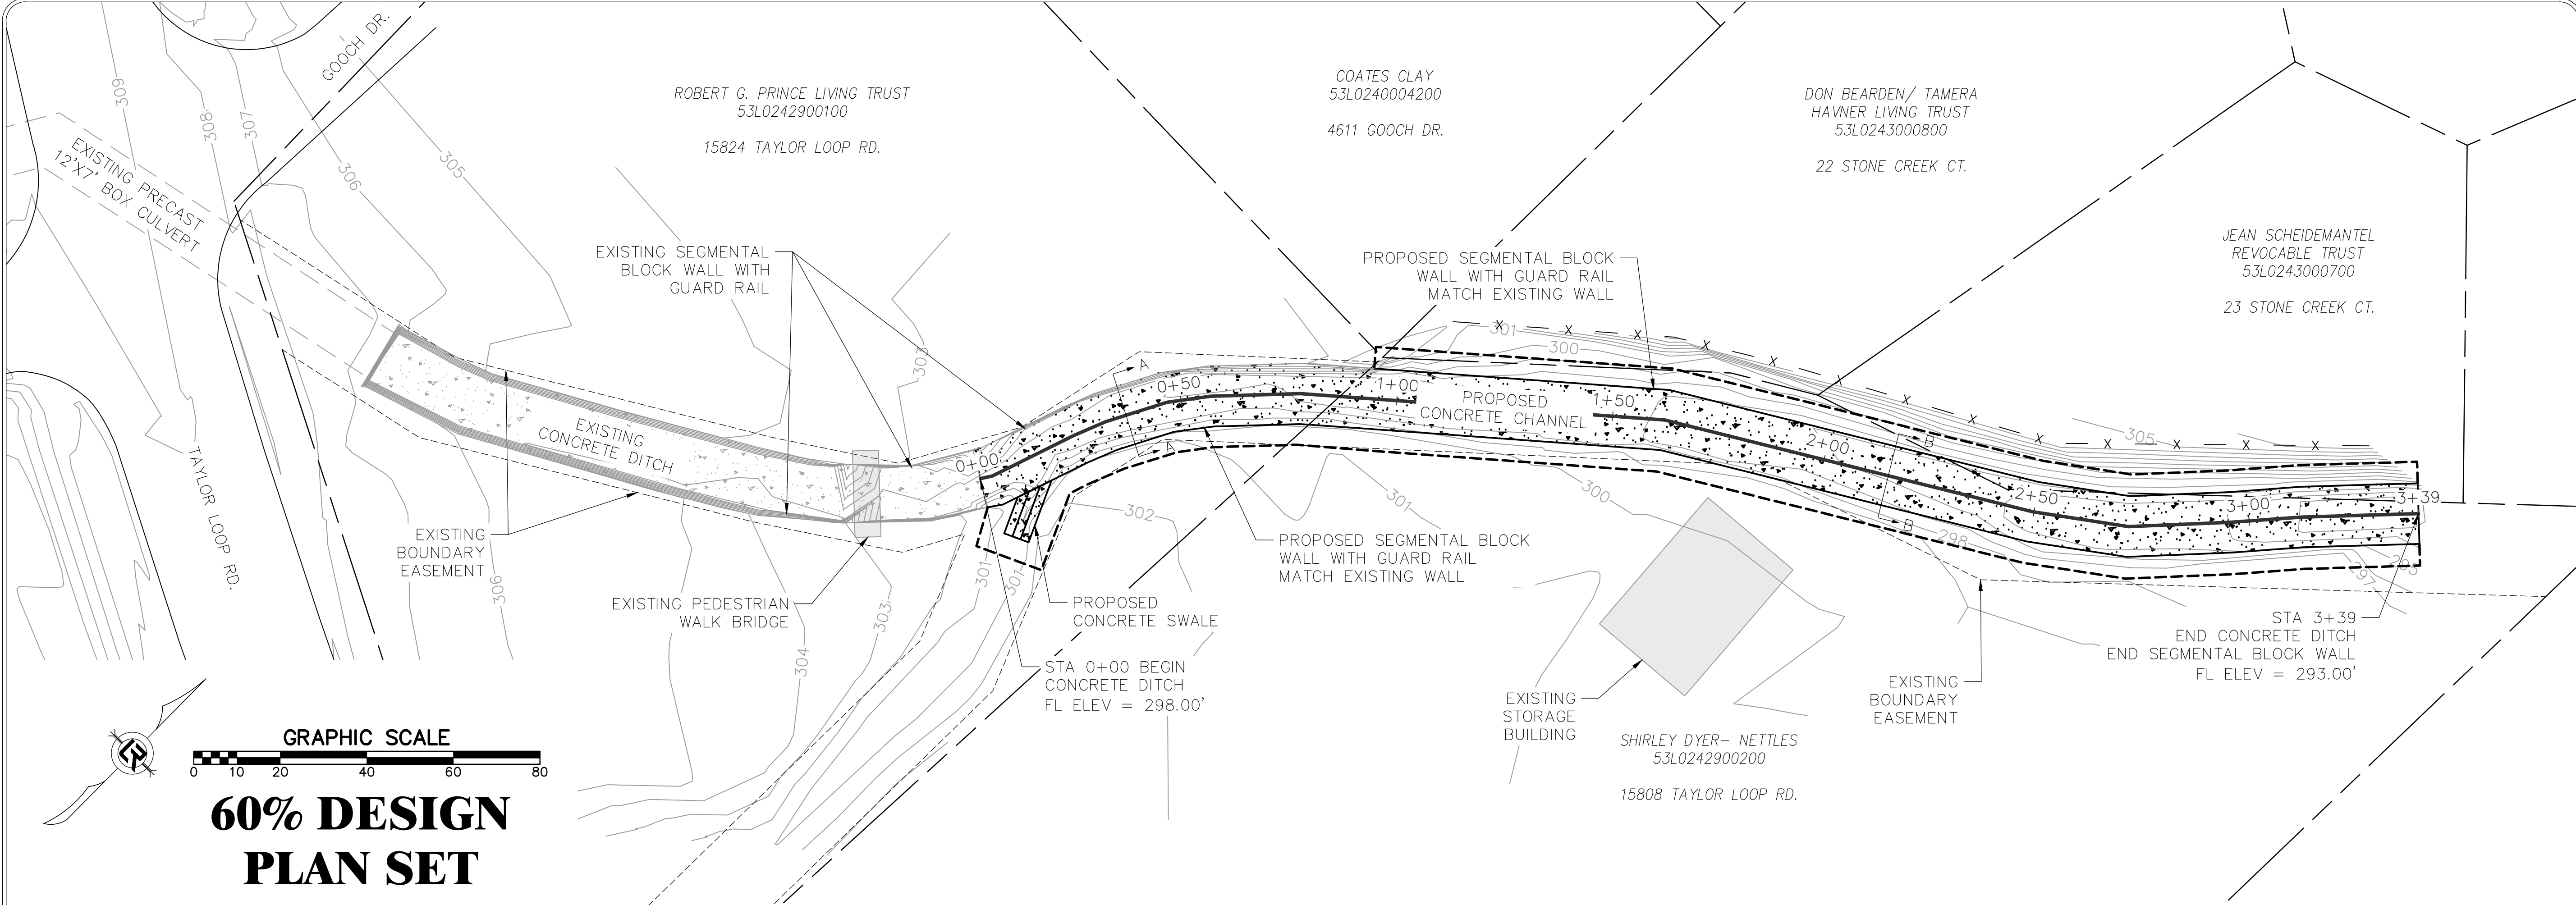

CONCRETE CHANNEL PROFILE

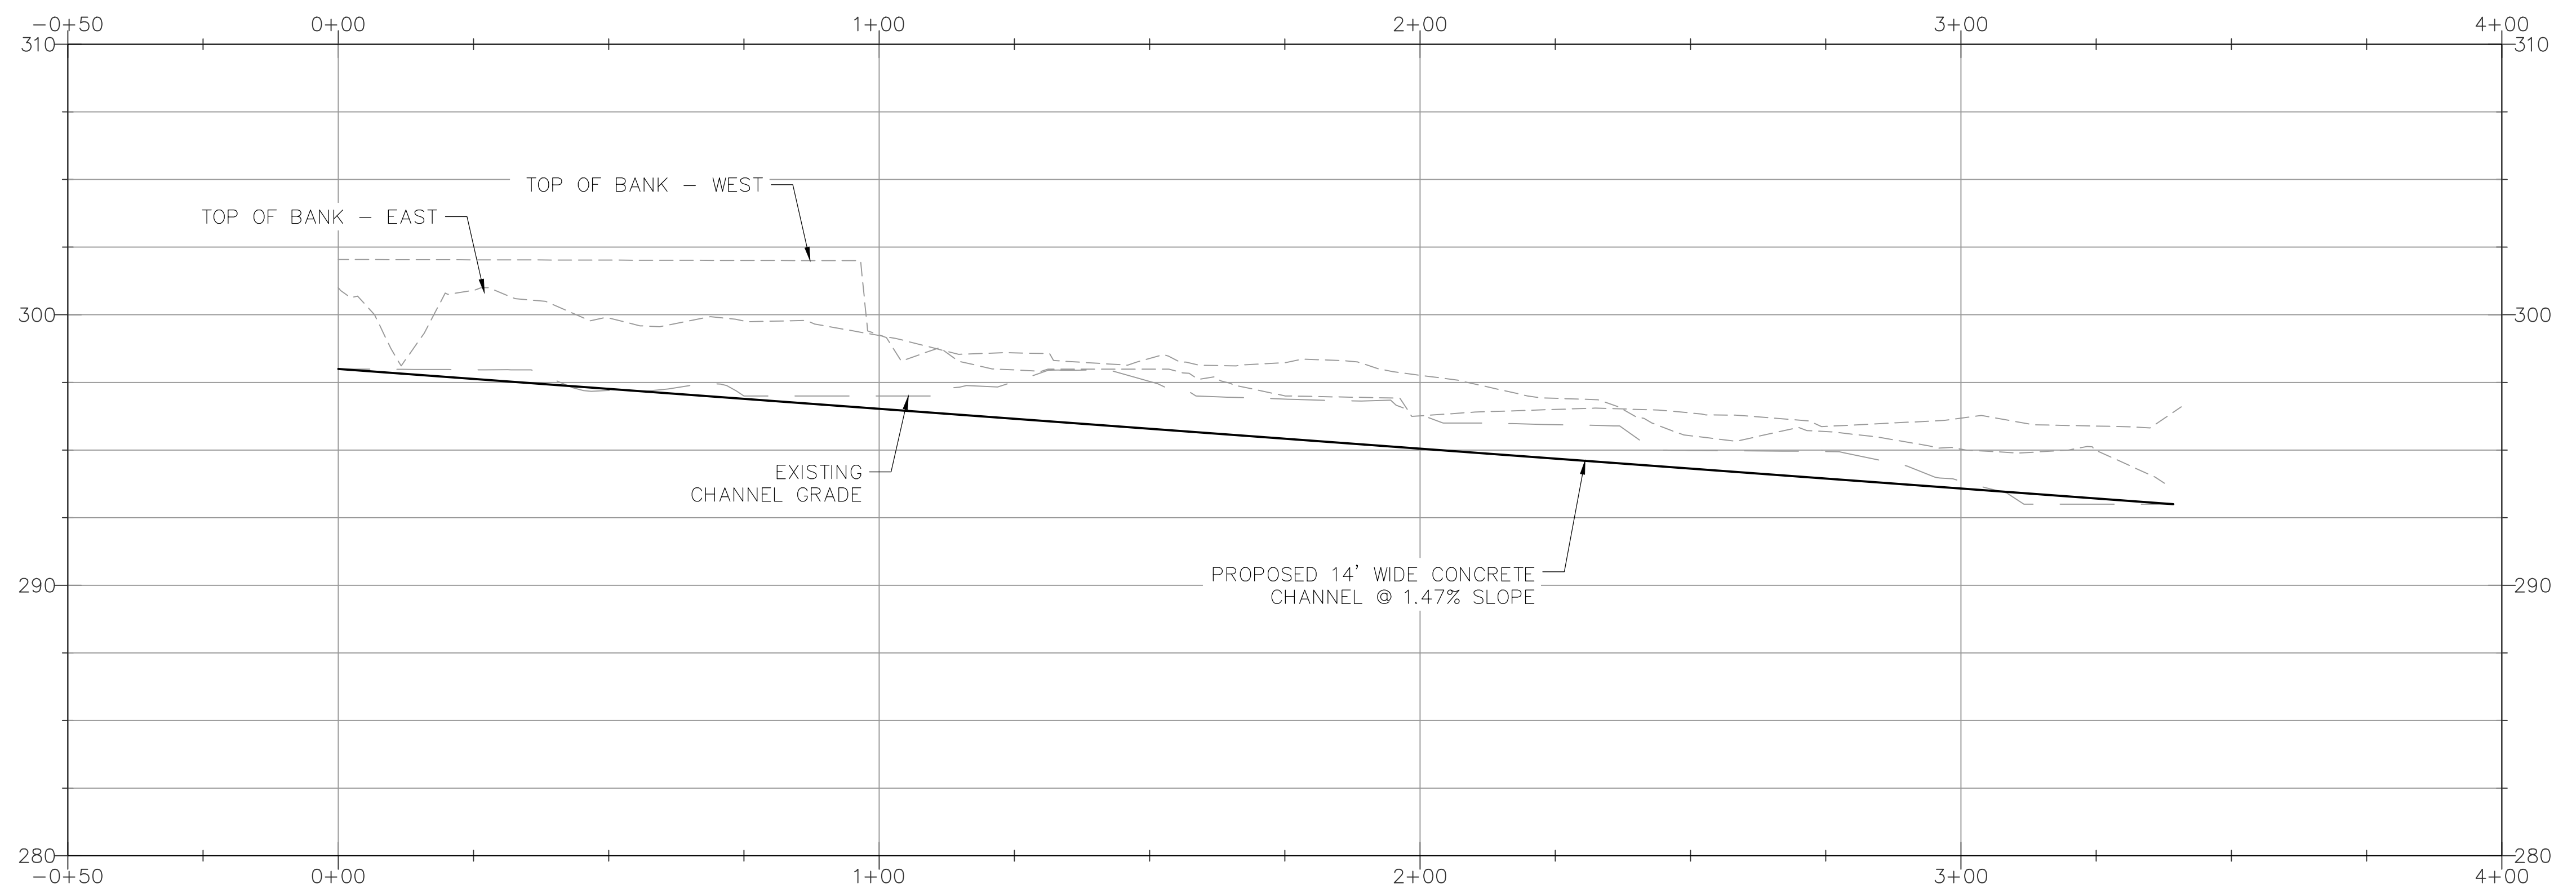

CITY OF LITTLE ROCK, ARKANSAS
 TAYLOR LOOP CREEK DRAINAGE
 PLAN AND PROFILE SHEET I


DEPARTMENT OF PUBLIC WORKS
 CIVIL ENGINEERING
 701 W. MARKHAM
 LITTLE ROCK, ARKANSAS 72201




DRAWN BY
 CTG
 DESIGNED
 CTG
 CHECKED
 BJW
 DATE
 02-26-2024
 SCALE
 1" = 10'
 PROJECT NO.
 CLR 05-22-DR-36
 SHEET NO.

C6

REVISIONS	DATE

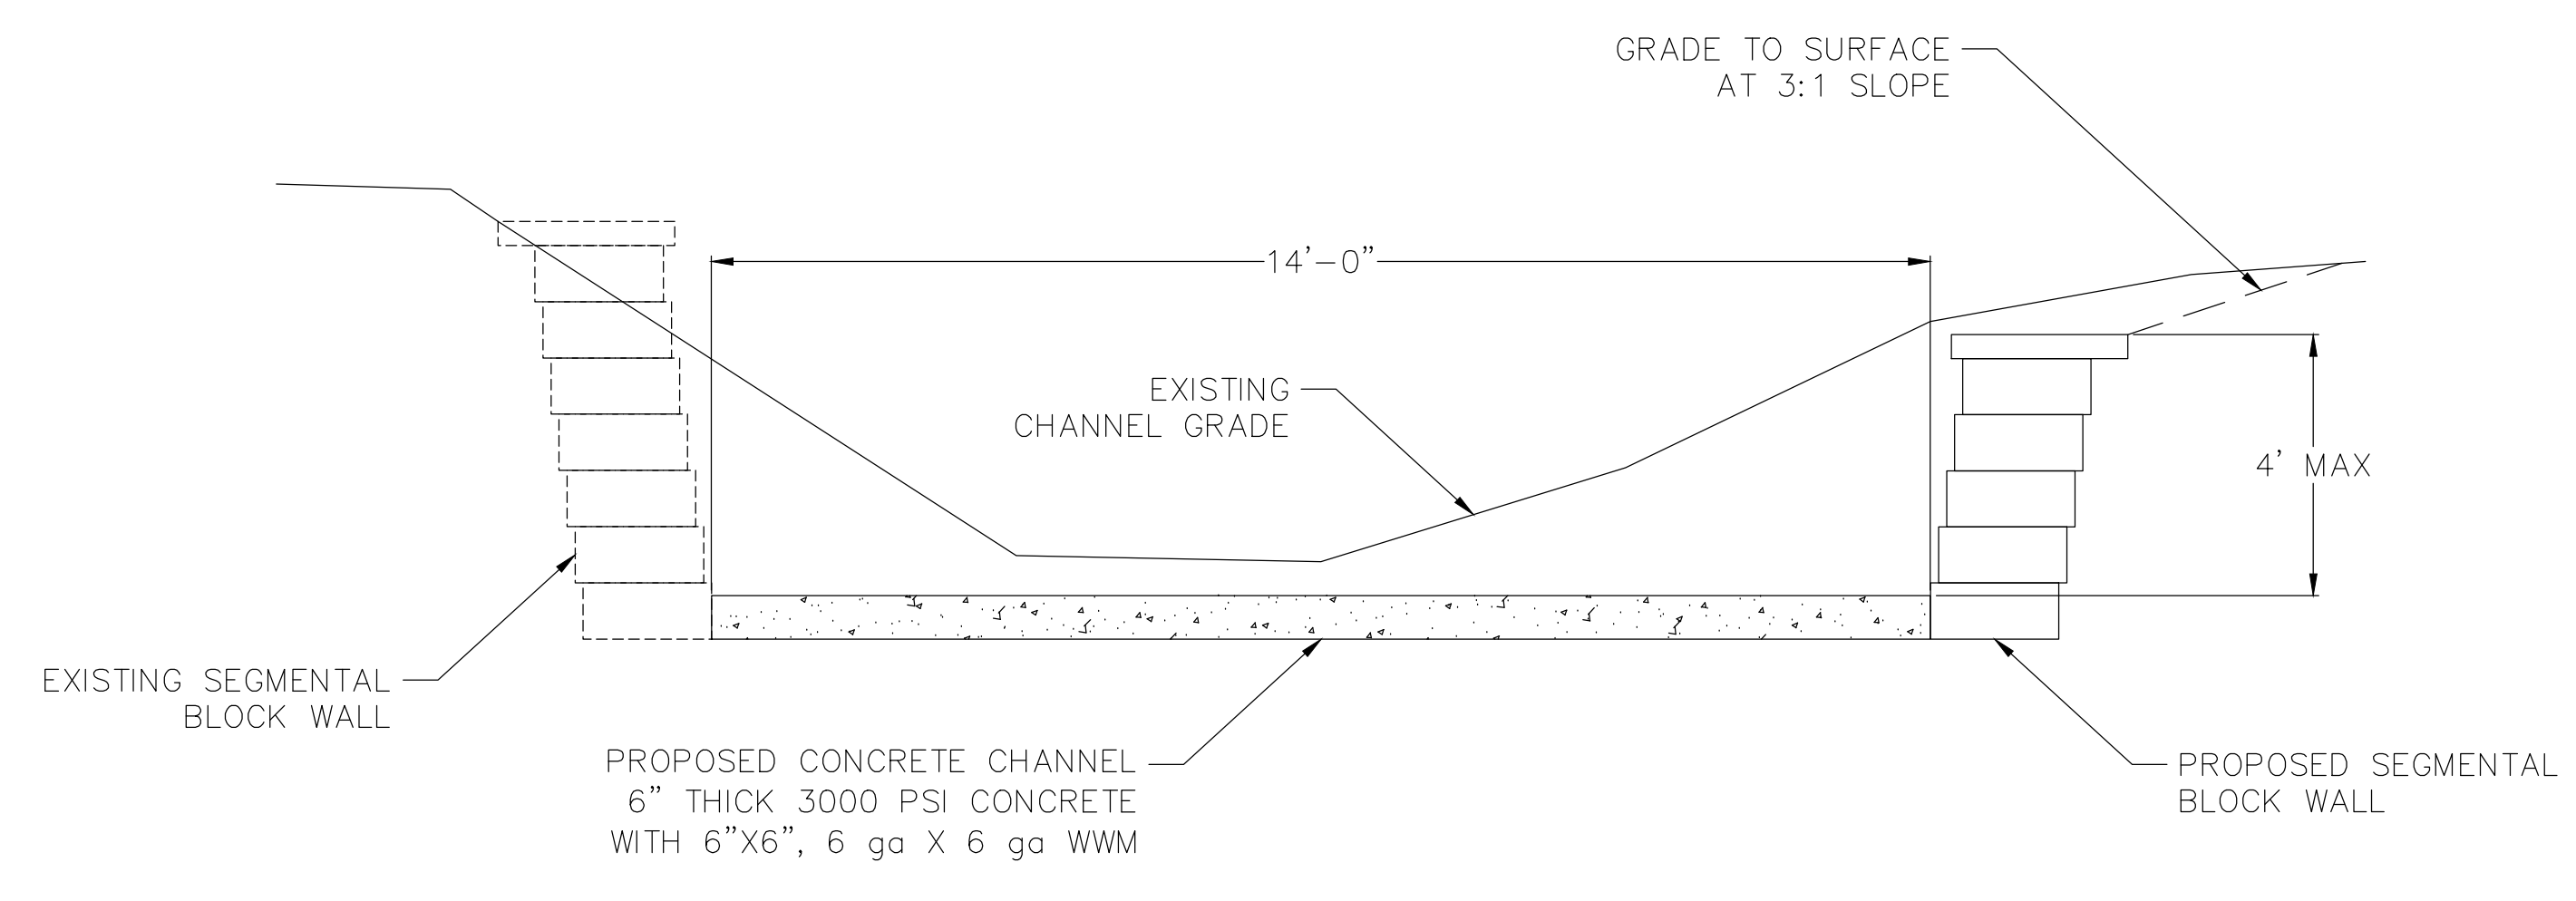

SECTION A-A
NTS

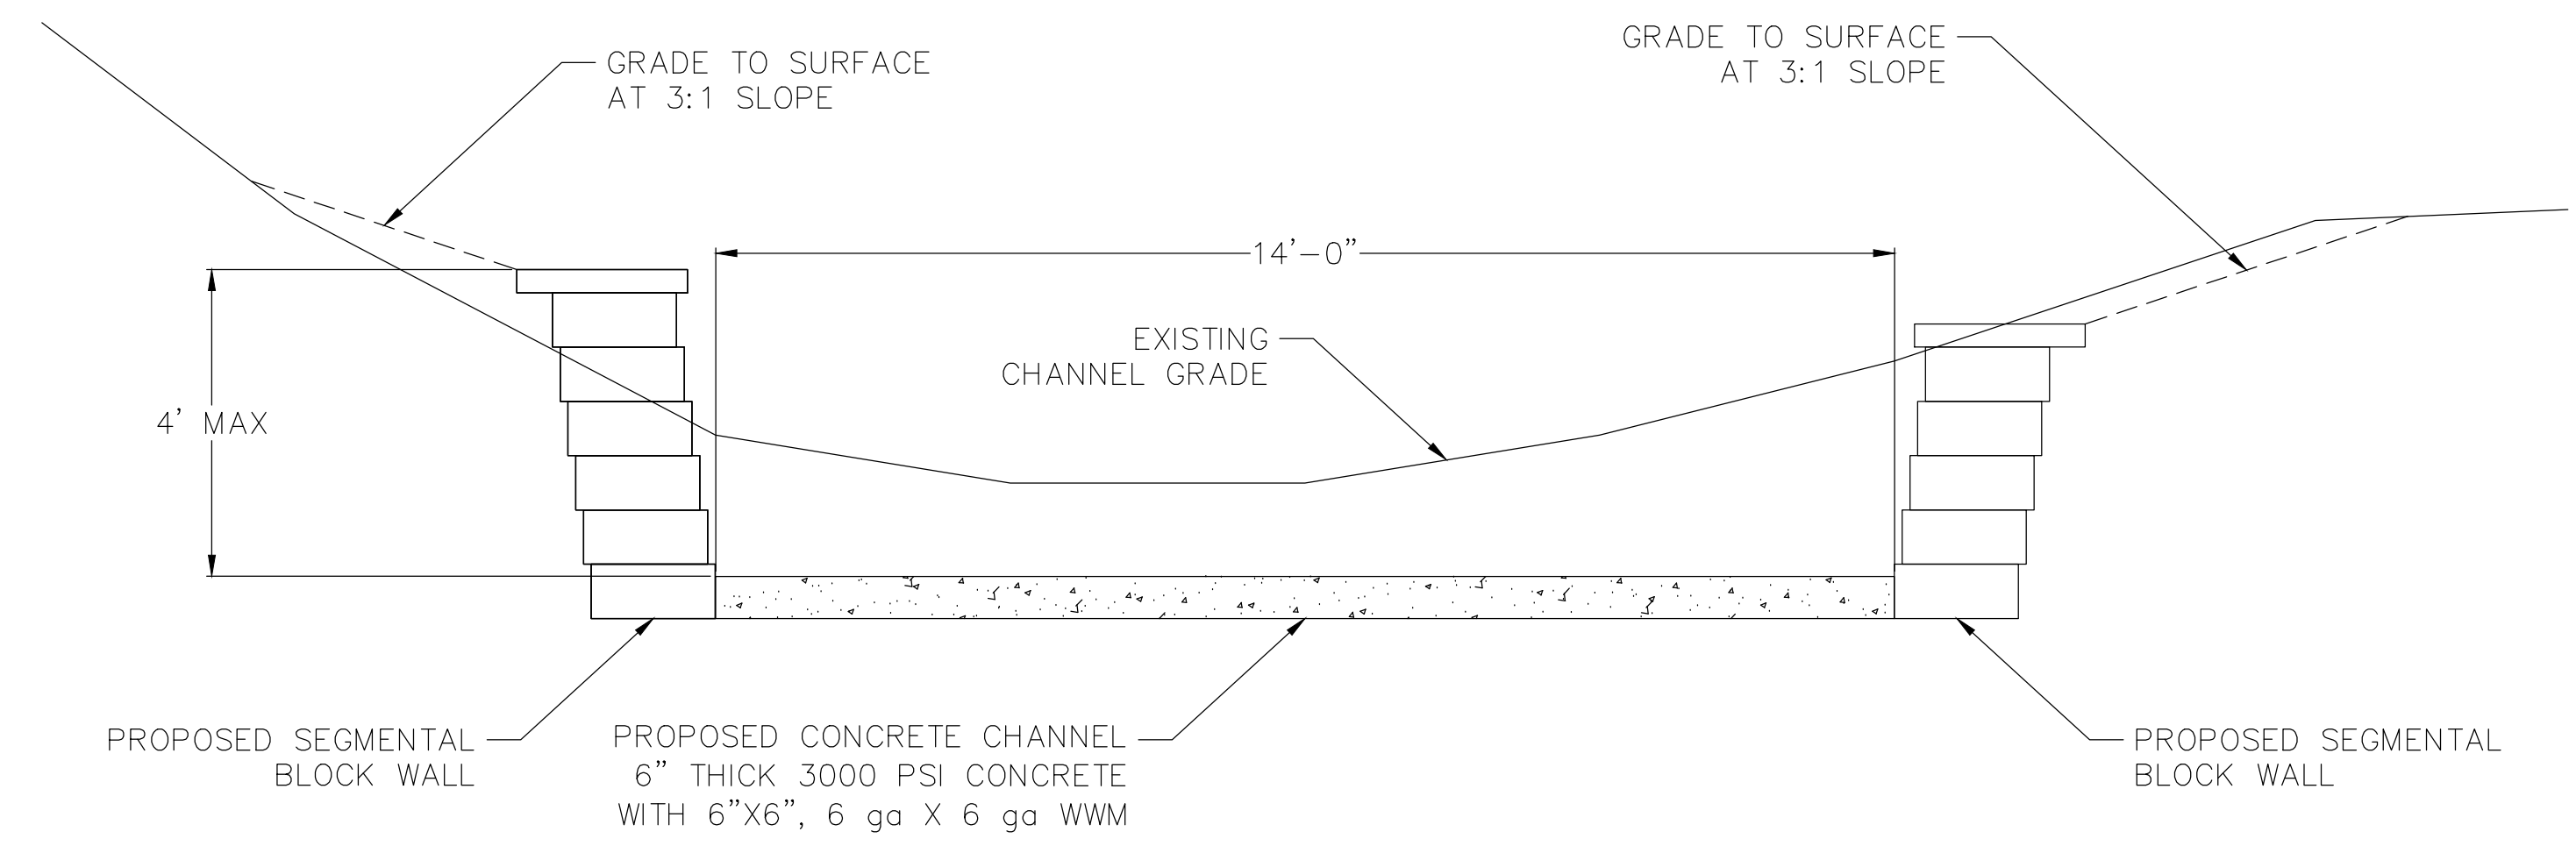


SECTION B-B
NTS

**60% DESIGN
SUBMITTAL**


CITY OF LITTLE ROCK, ARKANSAS
TAYLOR LOOP CREEK DRAINAGE
CONCRETE CHANNEL SECTIONS

DEPARTMENT OF PUBLIC WORKS
CIVIL ENGINEERING
701 W. MARKHAM
LITTLE ROCK, ARKANSAS 72201

 


DRAWN BY	CTG
DESIGNED	CTG
CHECKED	BJW
DATE	02-26-2024
SCALE	NTS
PROJECT NO.	CLR 05-22-DR-36
SHEET NO.	C7


REVISIONS	DATE

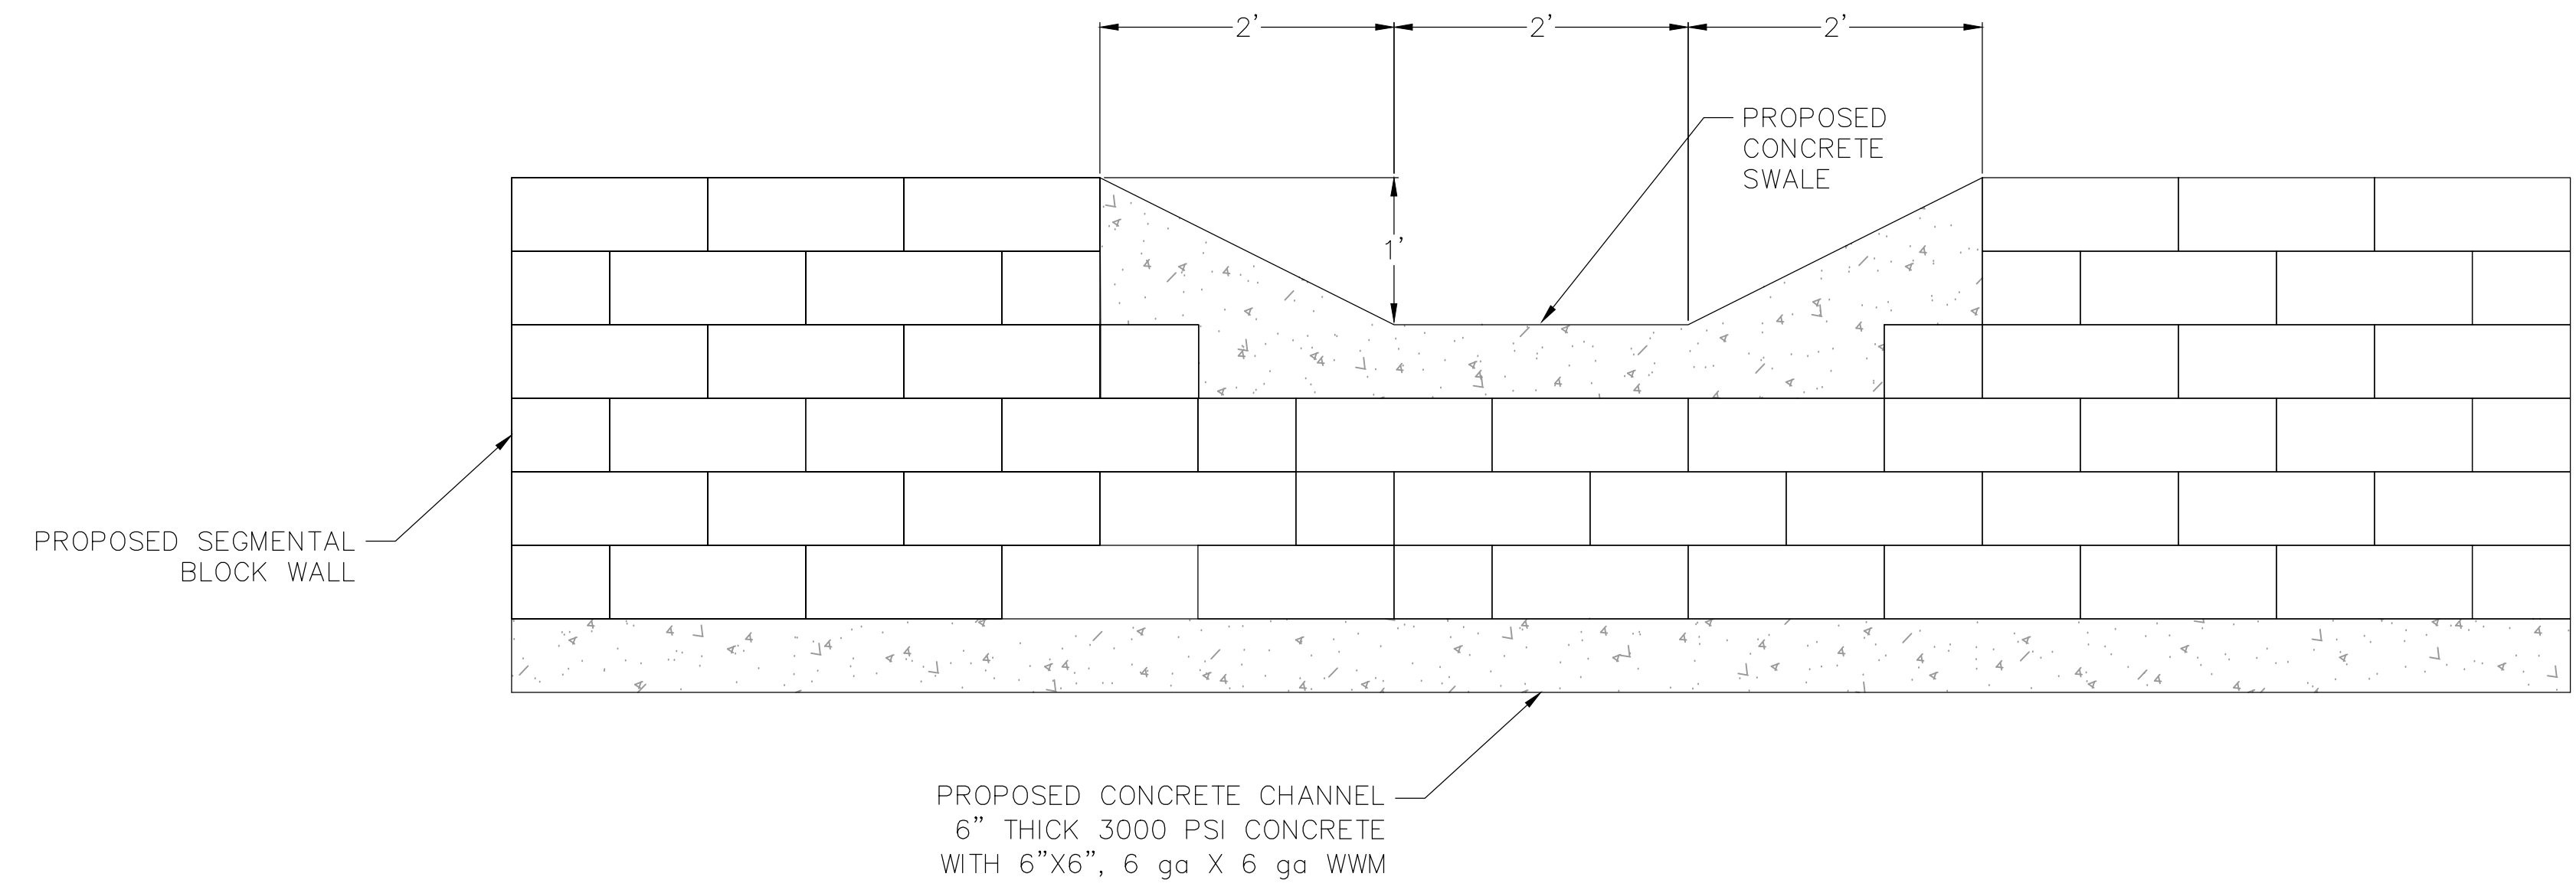

CONCRETE SWALE & BLOCK WALL TIE-IN DETAIL
NTS

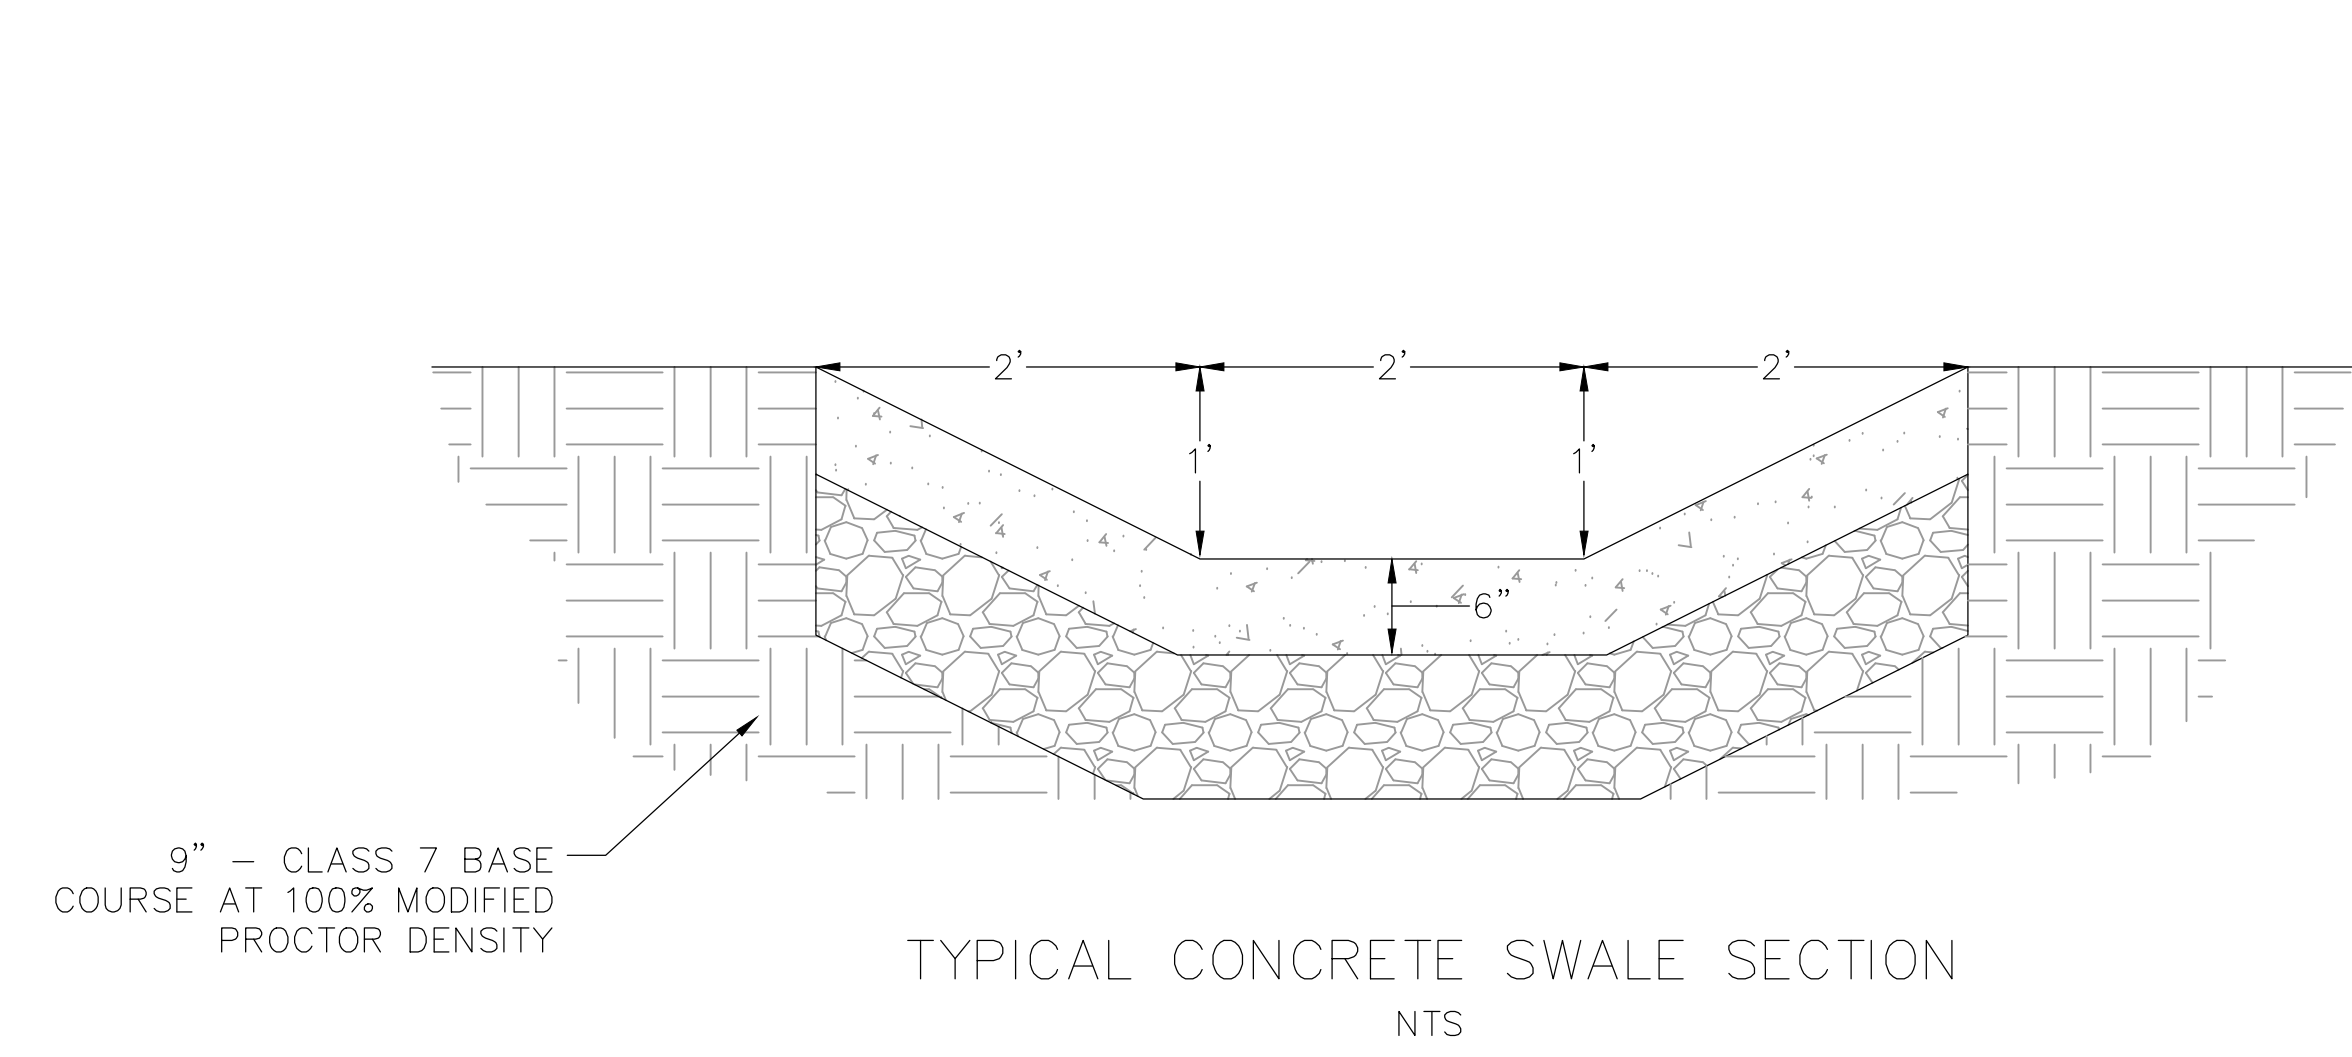

TYPICAL CONCRETE SWALE SECTION
NTS

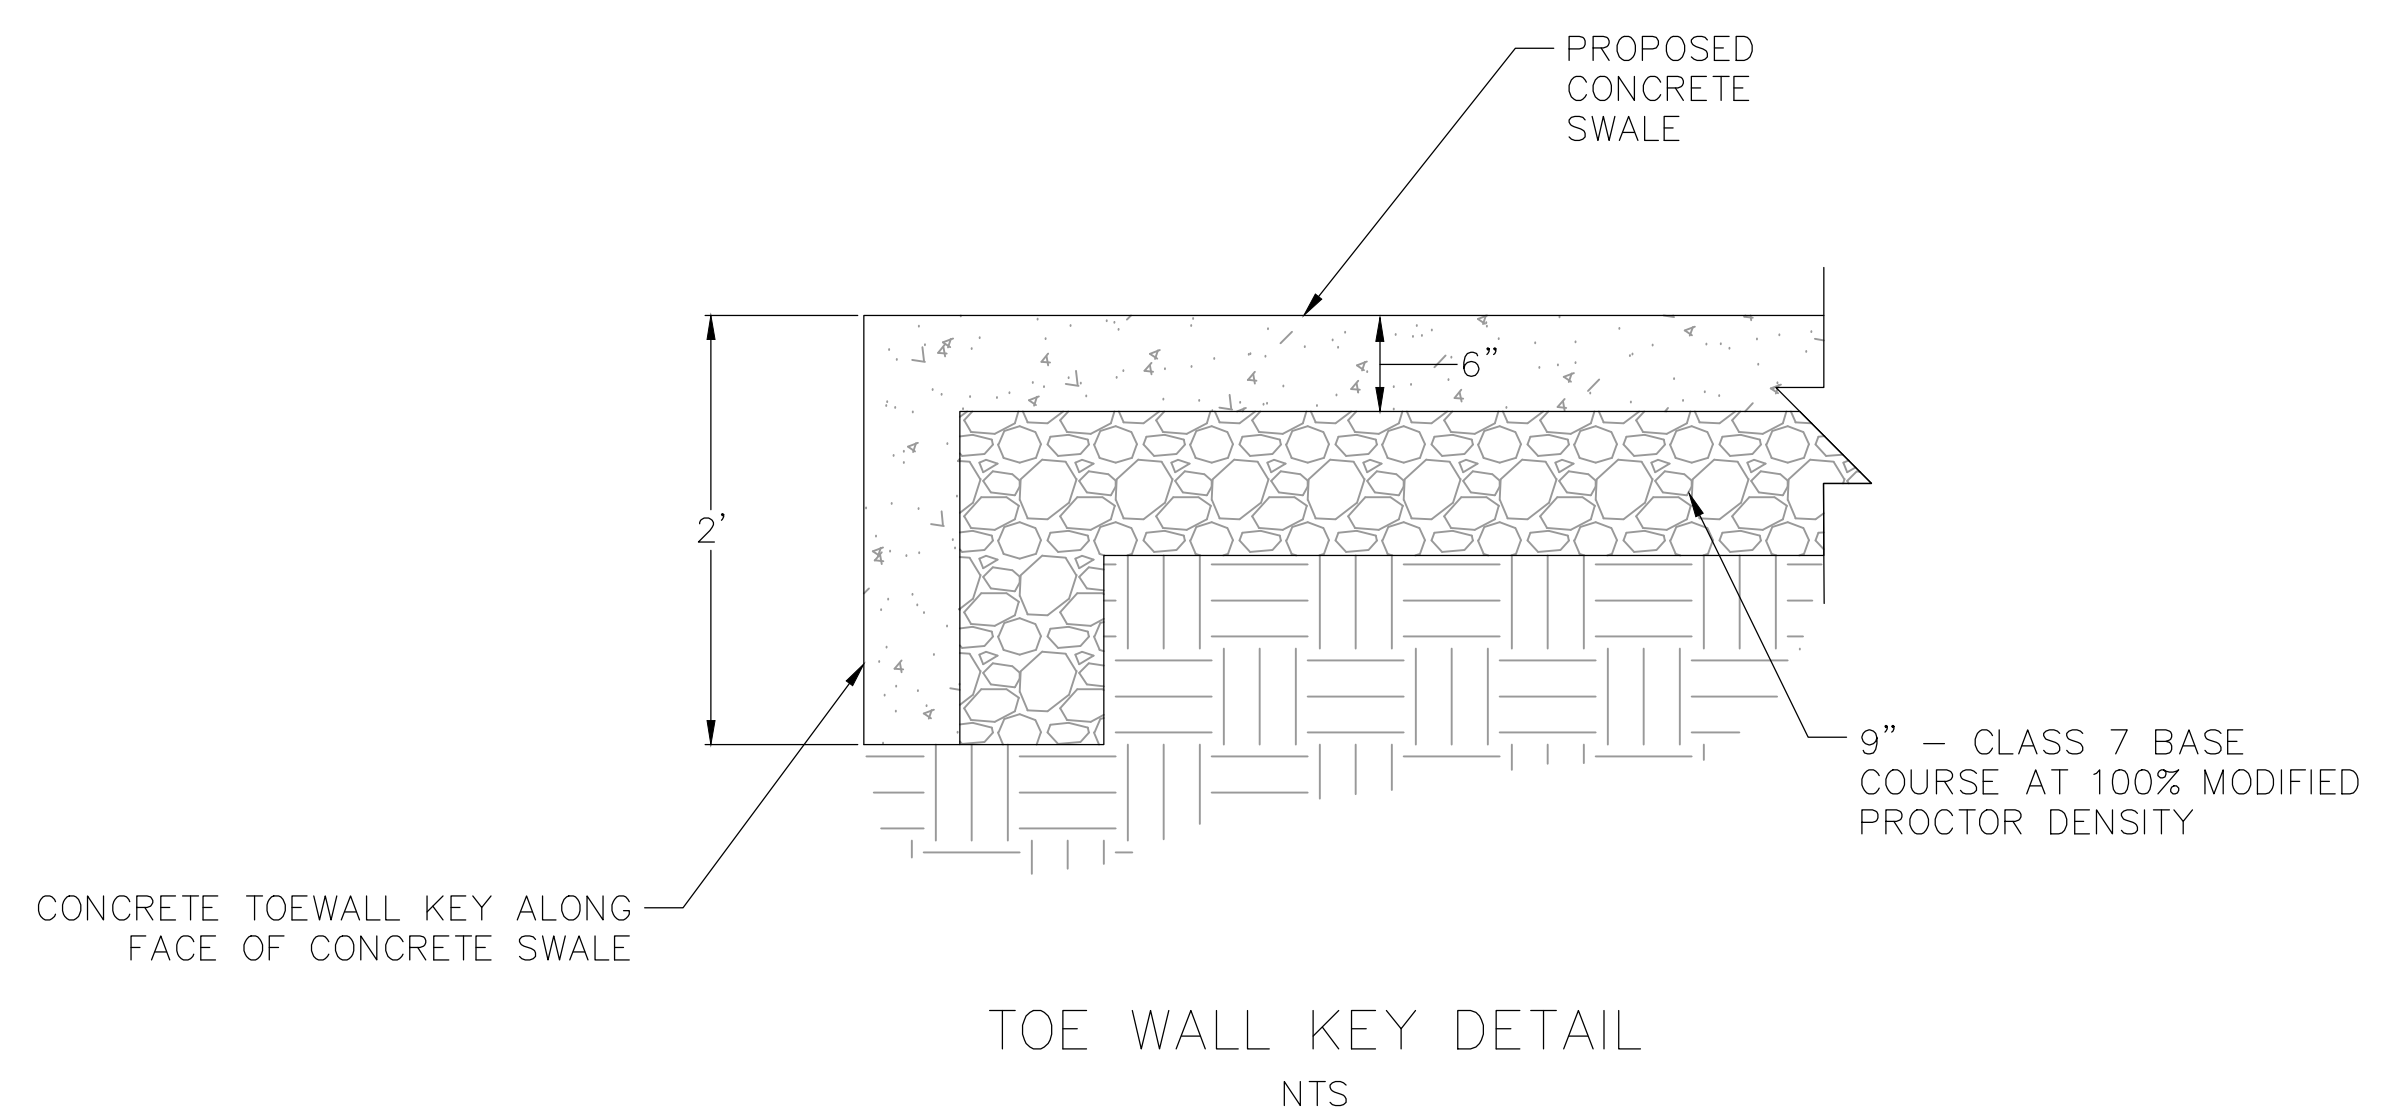


TOE WALL KEY DETAIL
NTS

**60% DESIGN
SUBMITTAL**

CITY OF LITTLE ROCK, ARKANSAS
TAYLOR LOOP CREEK DRAINAGE
CONCRETE SWALE DETAILS

DEPARTMENT OF PUBLIC WORKS
CIVIL ENGINEERING
701 W. MARKHAM
LITTLE ROCK, ARKANSAS 72201

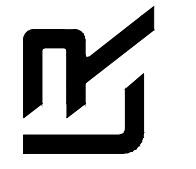

DRAWN BY
CTG
DESIGNED
CTG
CHECKED
BJW
DATE
02-26-2024
SCALE
NTS
PROJECT NO.
CLR 05-22-DR-36
SHEET NO.
C8