


ROW DEDICATION WITH APPROVAL FOR  
REDUCED PERIMETER STRIP BY CITY  
OF BEATIFUL COMMISSION

AND GATED

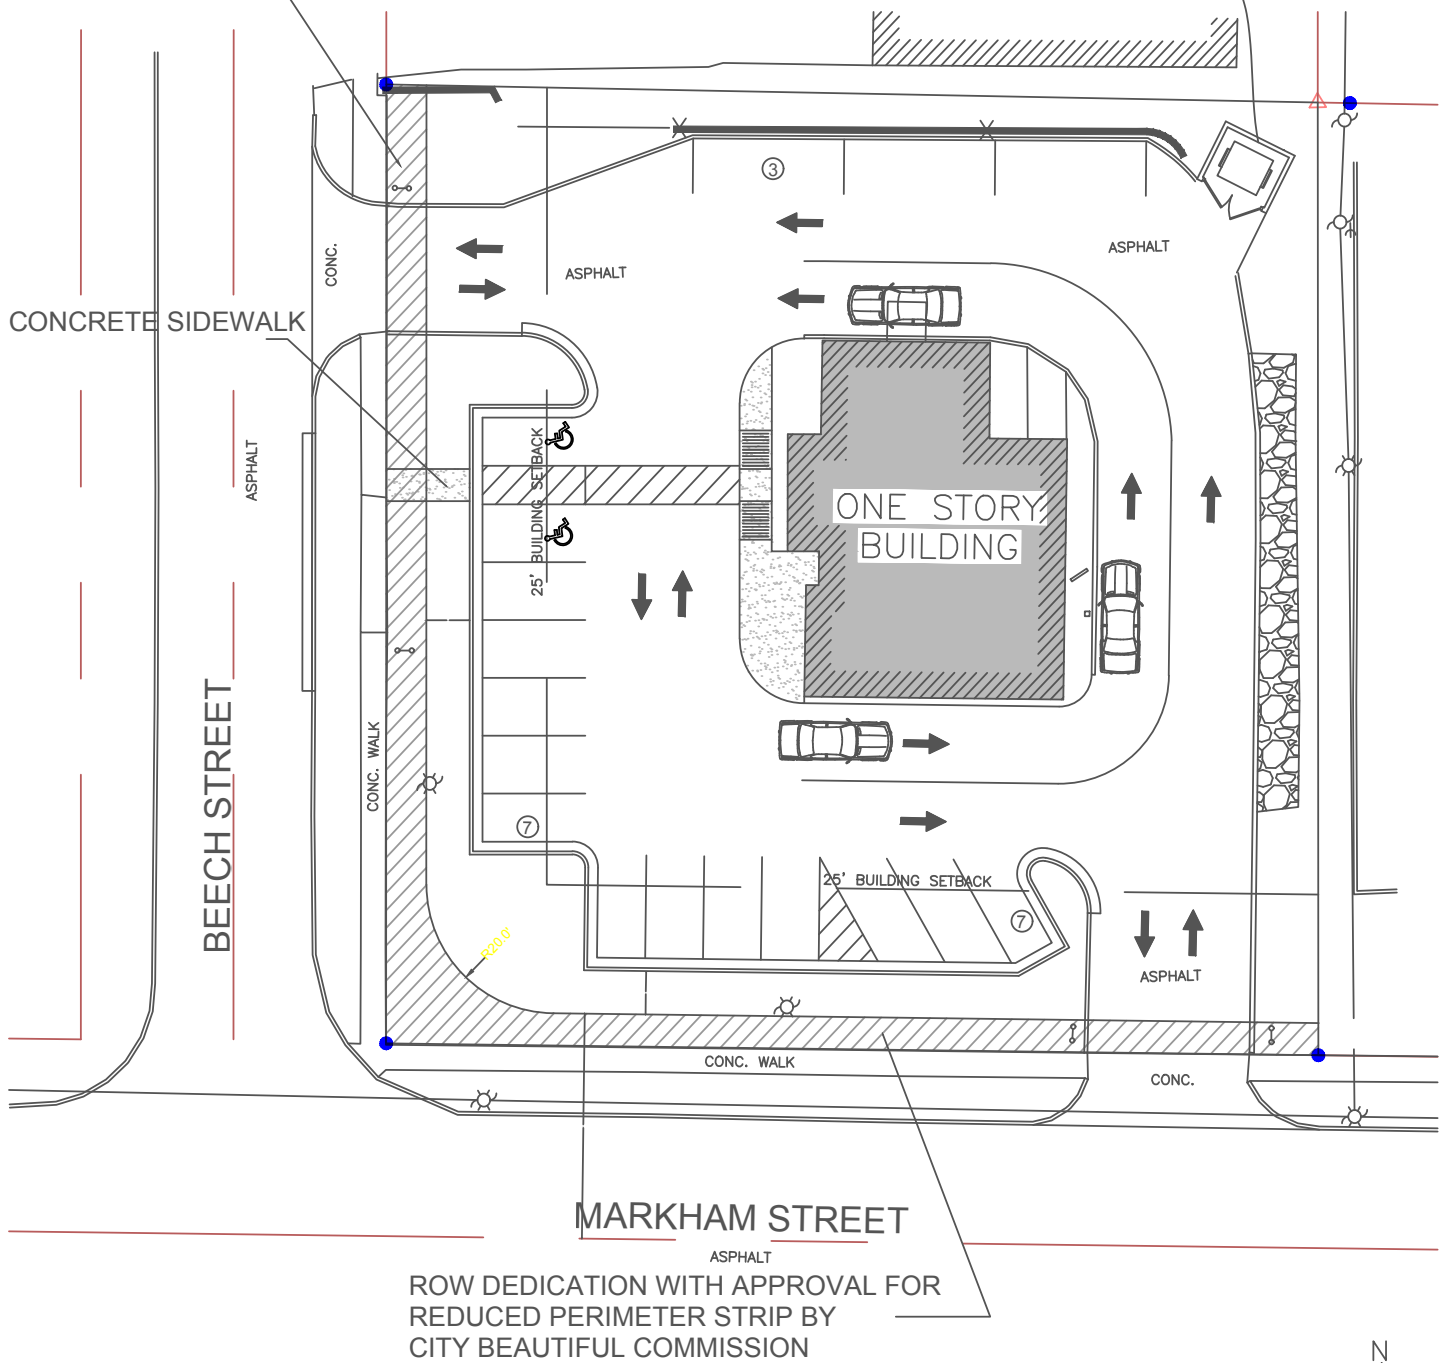

CITY OF LITTLE ROCK PLANNING & DEVELOPMENT

Z-2933-B

NAME: SM INVESTMENTS MIDTOWN LLC SHORT-FORM PCD  
LOCATION: 4520 WEST MARKHAM STREET

PCD